



L:\DUPONT\21235 PFAS Treatment Design\PlanSet\Civil\1 GRADING.dwg, 4/29/2022 1:56 PM, JOHN BABB

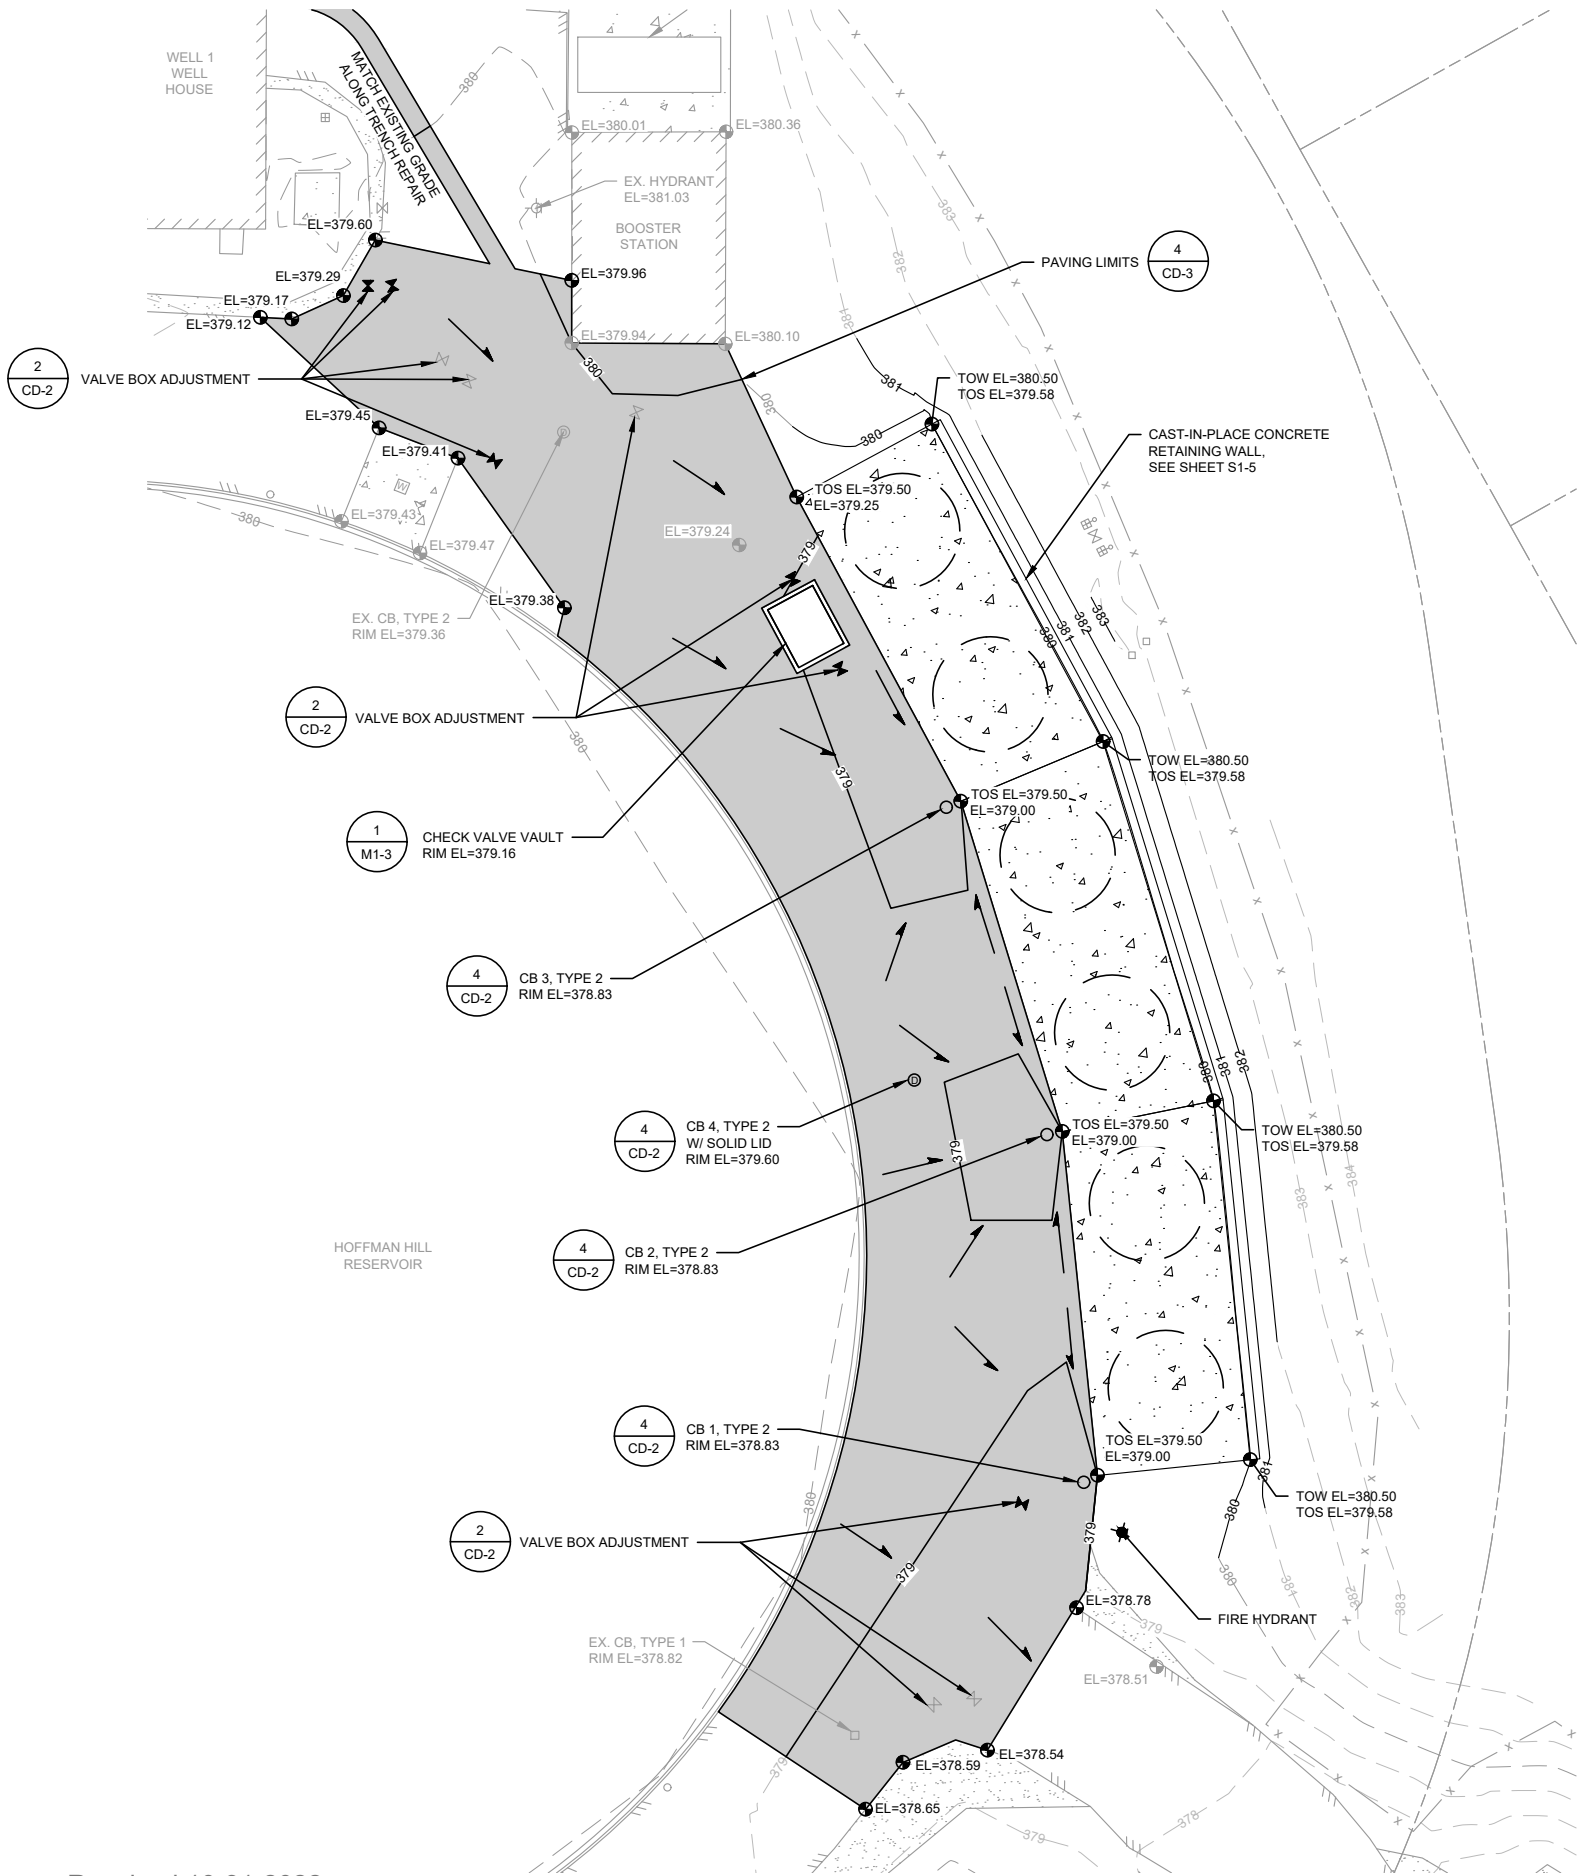


Received 10-31-2022
City of DuPont

HOFFMAN HILL SITE GRADING PLAN
SCALE: 1"=10'

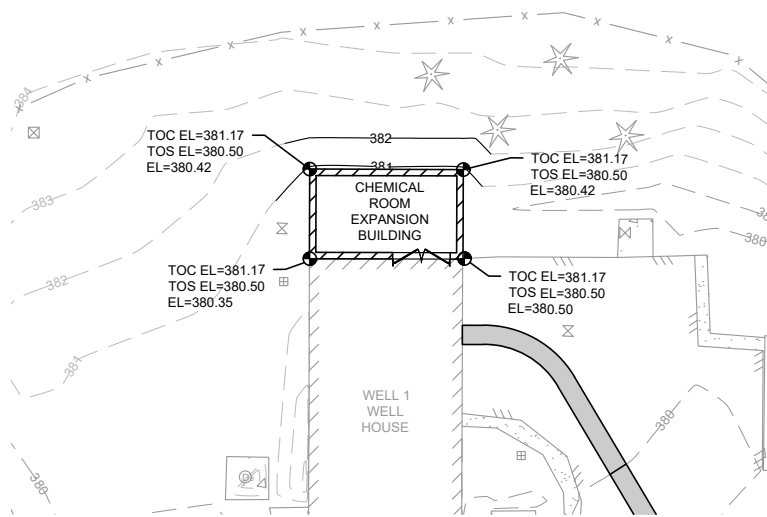


HOFFMAN HILL CHEMICAL BUILDING GRADING PLAN
SCALE: 1"=10'

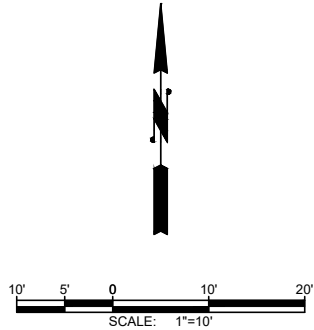

ESTIMATED EARTHWORK QUANTITIES	
CUT VOLUME	190.80 CY
FILL VOLUME	5.93 CY
NET CUT VOLUME	184.87 CY


NOTES:

- ALL INDICATED ELEVATIONS REFER TO THE FINISHED GRADE UNLESS OTHERWISE NOTED.
- SLOPE FINISHED GROUND AWAY FROM ALL NON-DRAINAGE STRUCTURES AND TOWARDS DRAINS AT A 2% MINIMUM SLOPE.
- ALL DISTURBED AREAS OUTSIDE OF THE HMA PAVING LIMITS SHOWN SHALL BE HYDROSEEDDED. SEE DETAIL 3 ON SHEET CD-3.
- EROSION CONTROL MEASURES SHALL BE INSTALLED PRIOR TO BEGINNING CONSTRUCTION. SEE SHEET CD-3 FOR EROSION CONTROL REQUIREMENTS AND DETAILS.

 

DATE:	MAR 2022	TRG	JTB	DJM
DRAWN:		CHECKED:		APPROVED:

PRELIMINARY NOT FOR CONSTRUCTION	DATE	APPD
	REVISION	No.

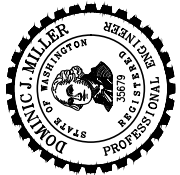

CITY OF DUPONT
PIERCE COUNTY
PFAS TREATMENT FACILITIES
HOFFMAN HILL SITE GRADING PLAN

SHEET: **C1-3**
OF: **6**

JOB NO.: 21235.00
DWG: C1_GRADING