

DUPONT, WASHINGTON
INLAND GROUP
AFFINITY AT DUPONT


© 2022 | ALL RIGHTS RESERVED

ENTITLEMENT SET

06/06/2024
PROJECT# | IG_WADUAF - Pool
DRAWN BY | IP/MC
REVISIONS

POOL HOUSE FLOOR
PLAN

AP100

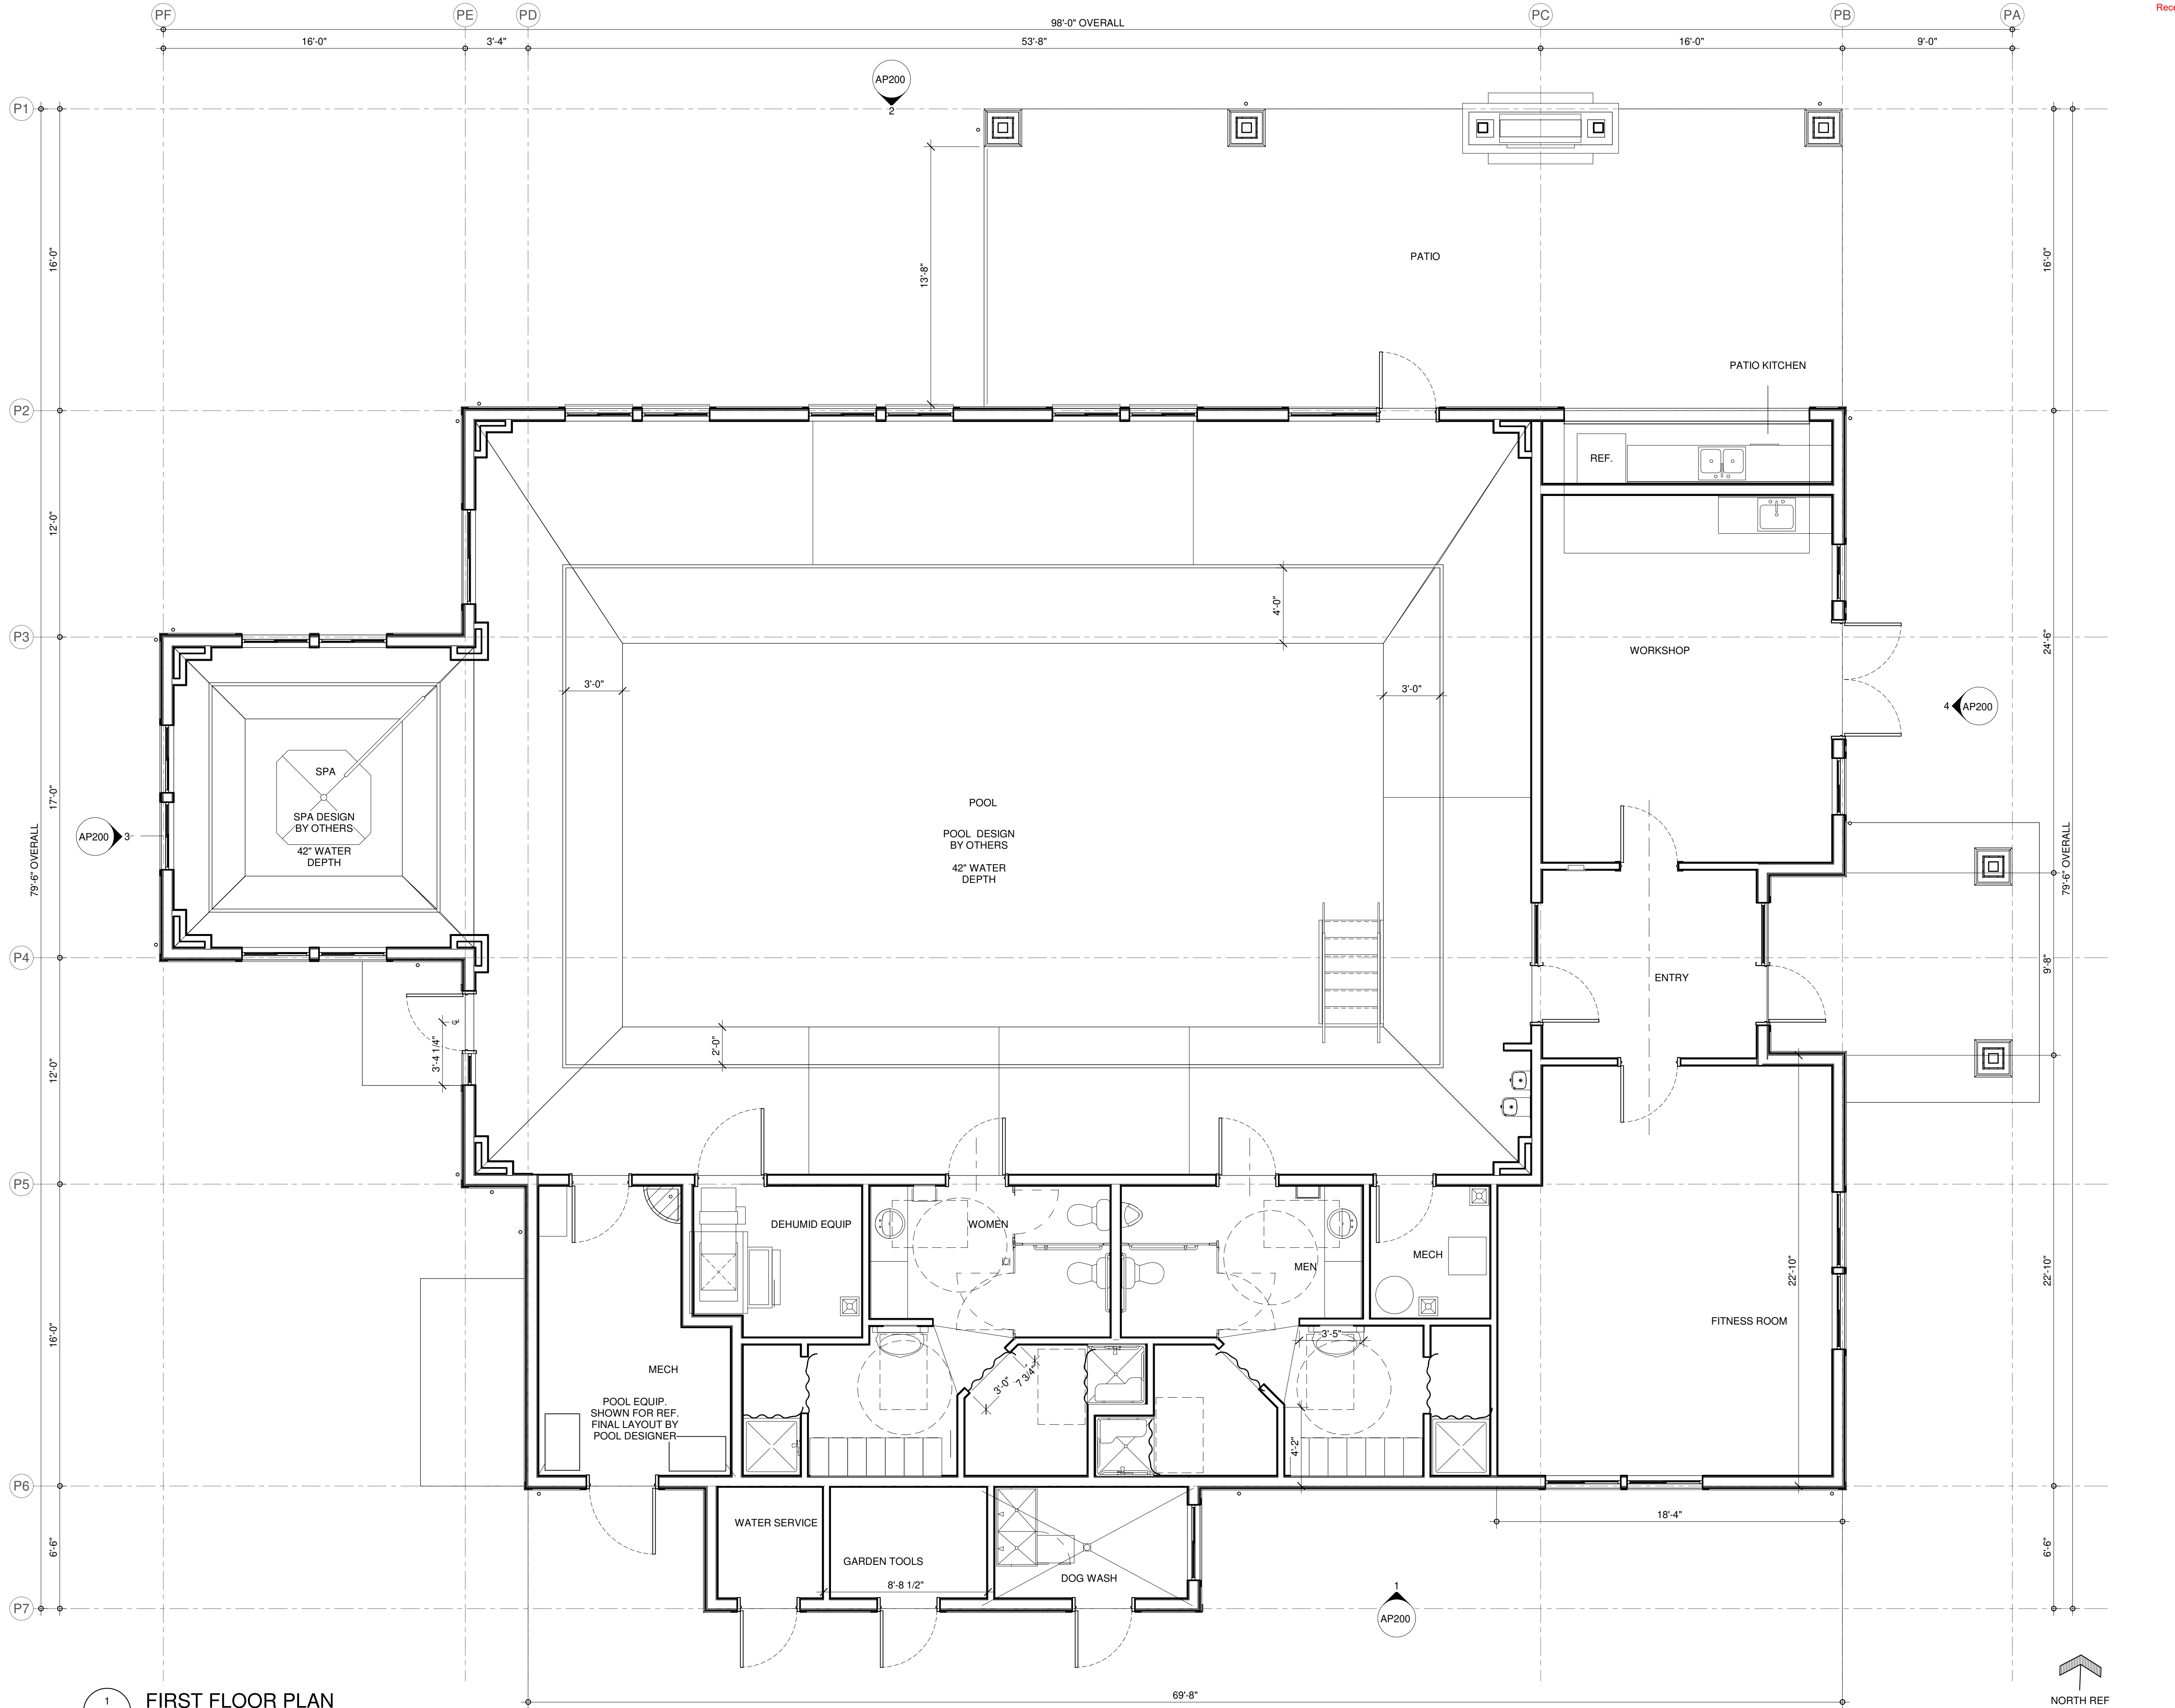

1 FIRST FLOOR PLAN