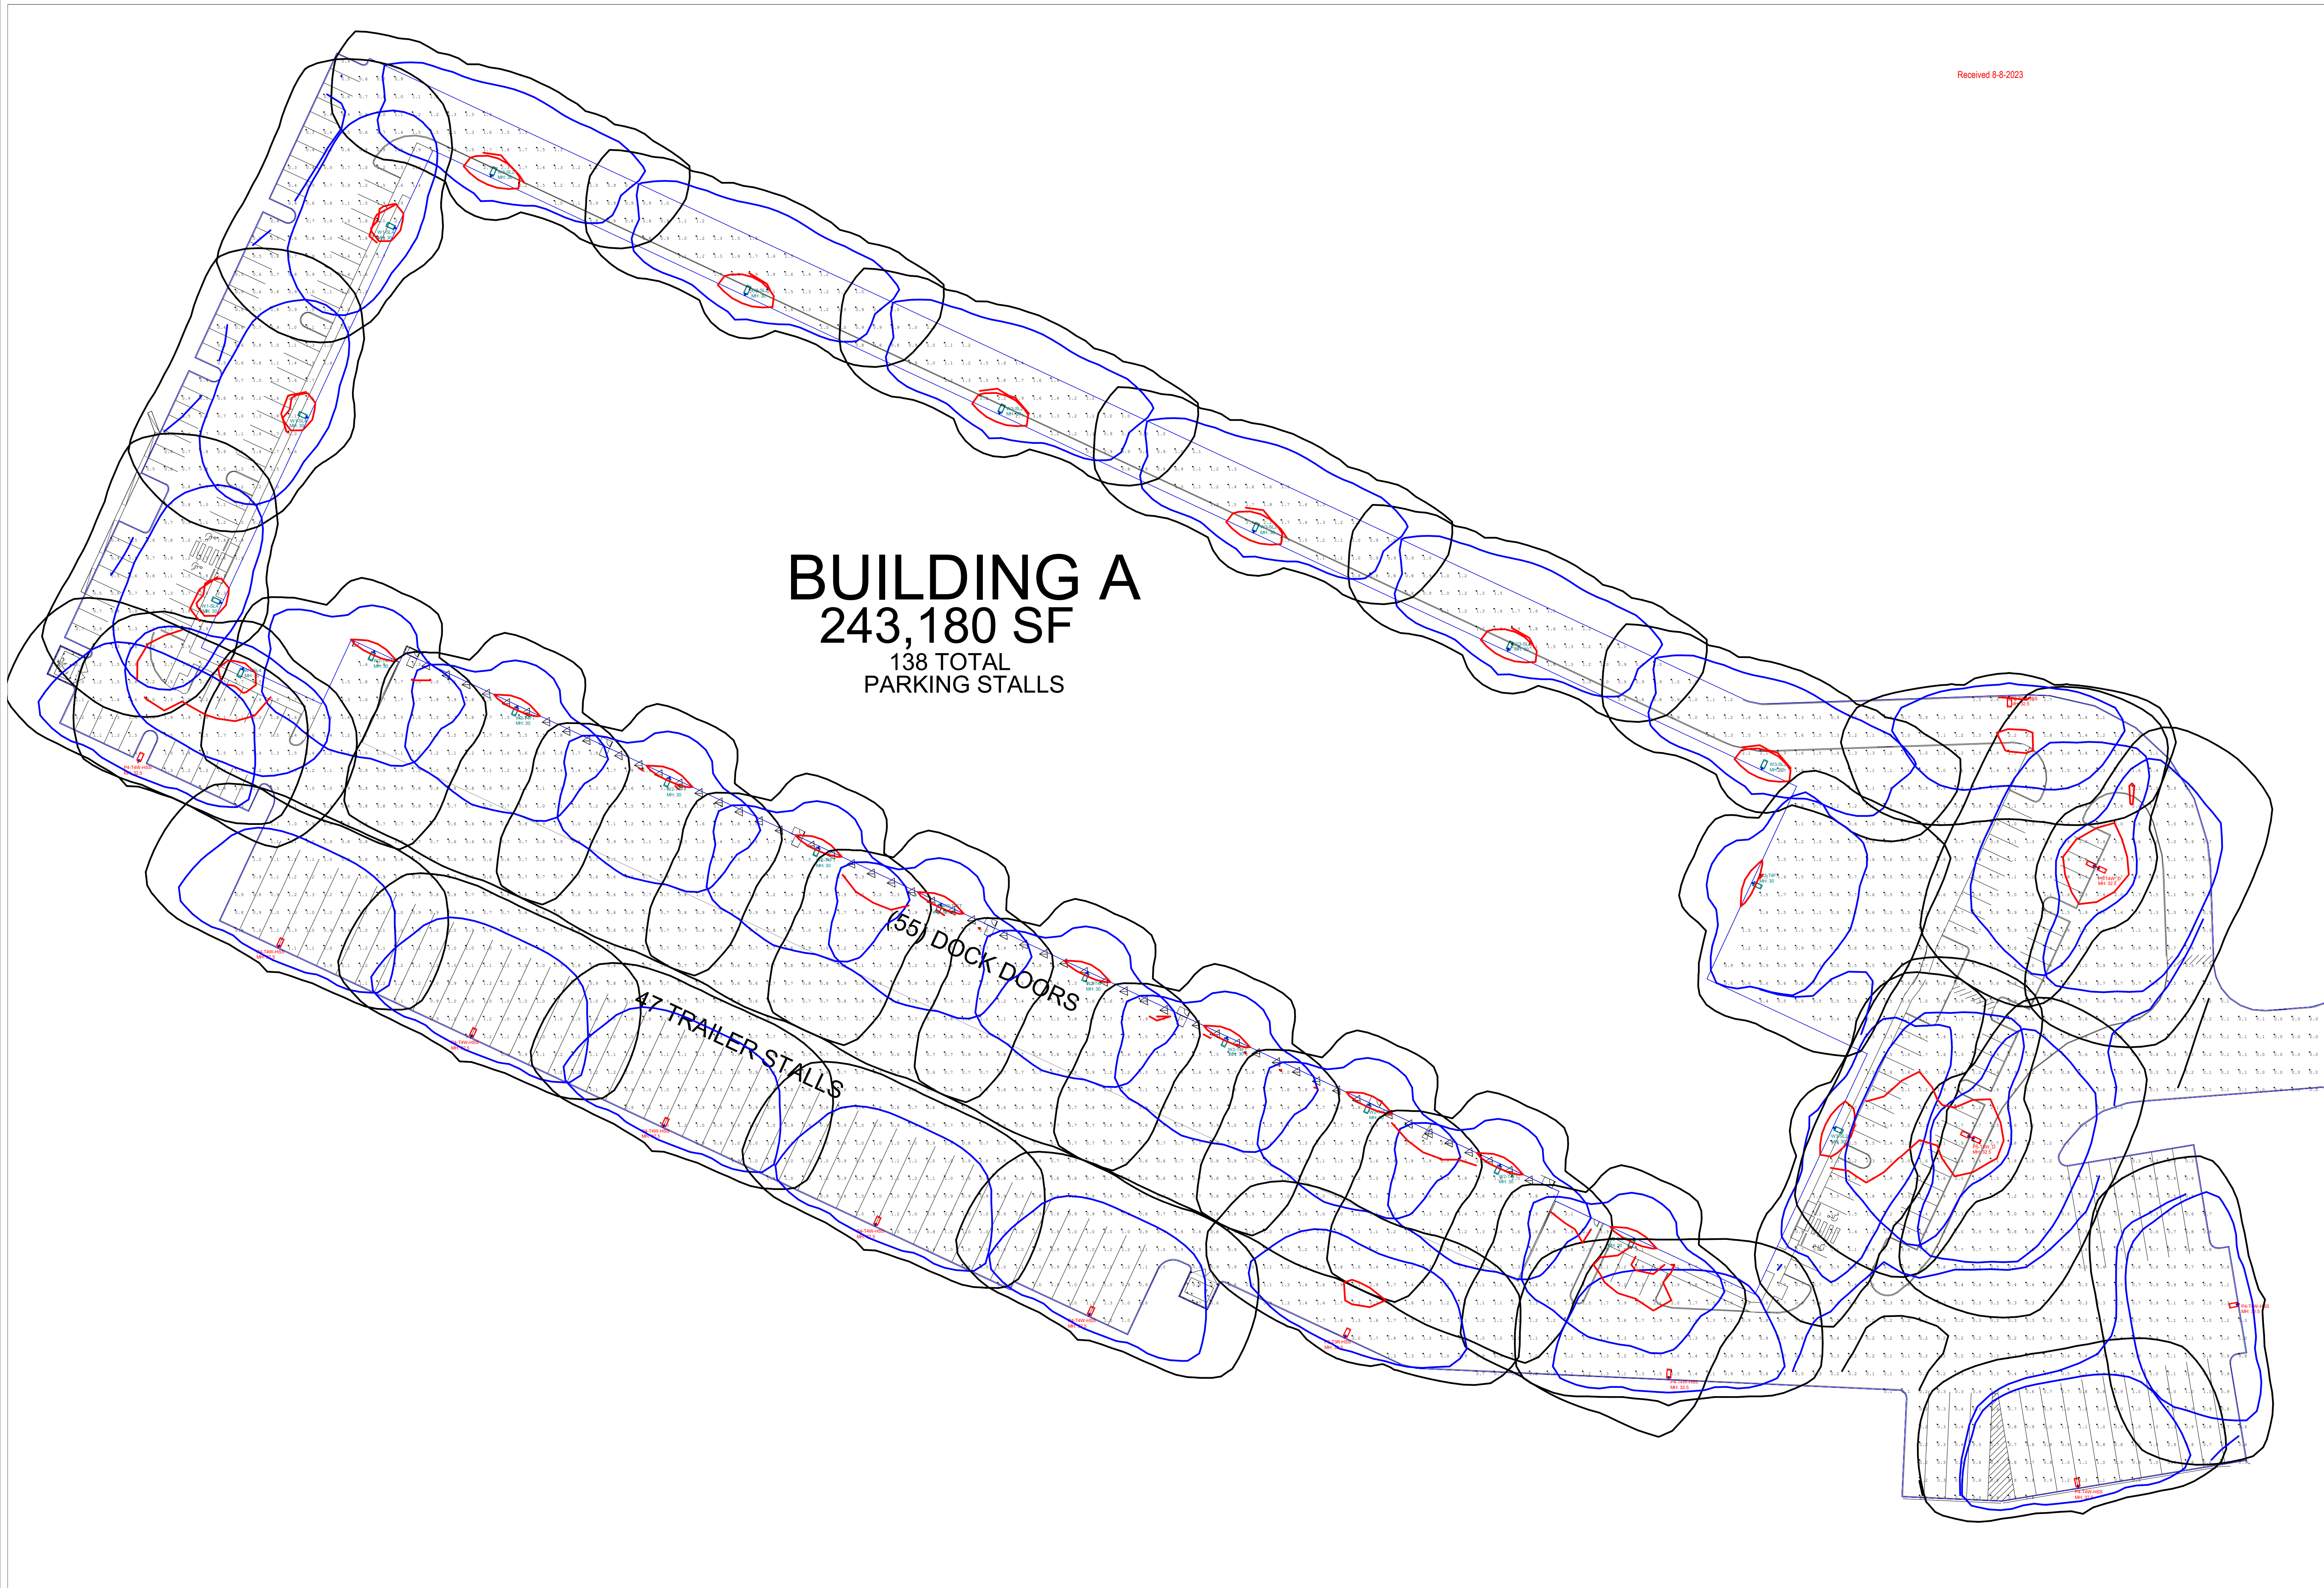




Received 8-8-2023

BUILDING A
243,180 SF
138 TOTAL
PARKING STALLS

47 TRAILER STALLS






155 DOCK DOORS



#	Date	Comments
Revisions		

Drawn By: Range Electric
Checked By:
Date: 7/25/2023
Scale:

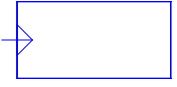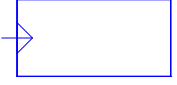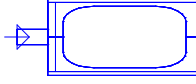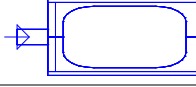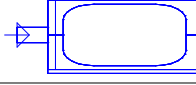Dupont 1700 Center Drive

Luminaire Schedule			
Symbol	Qty	Description	Tag
	2	GLEON-SA2C-740-U-T3R-HSS	P3-T3R-HSS
	9	GLEON-SA2C-740-U-T4W-HSS	P4-T4W-HSS
	4	GLEON-SA2C-740-U-T4W	P5-T4W_D
	4	GLEON-SA2C-740-U-SL4	W1-SL4
	11	GLEON-SA2C-740-U-T4FT	W2-T4FT
	7	GLEON-SA2C-740-U-SL2	W3-SL2

Calculation Summary		
Label	Units	Avg
Site Calculation Points	Fc	1.06


Isoline Legend	
Illuminance (Fc)	
Color	Value
	0.2
	0.5
	2



Revisions				
#	Date	Comments		

Drawn By: Range Electric	
Checked By:	
Date: 7/25/2023	
Scale:	


Dupont 1700 Center Drive	
--------------------------	--

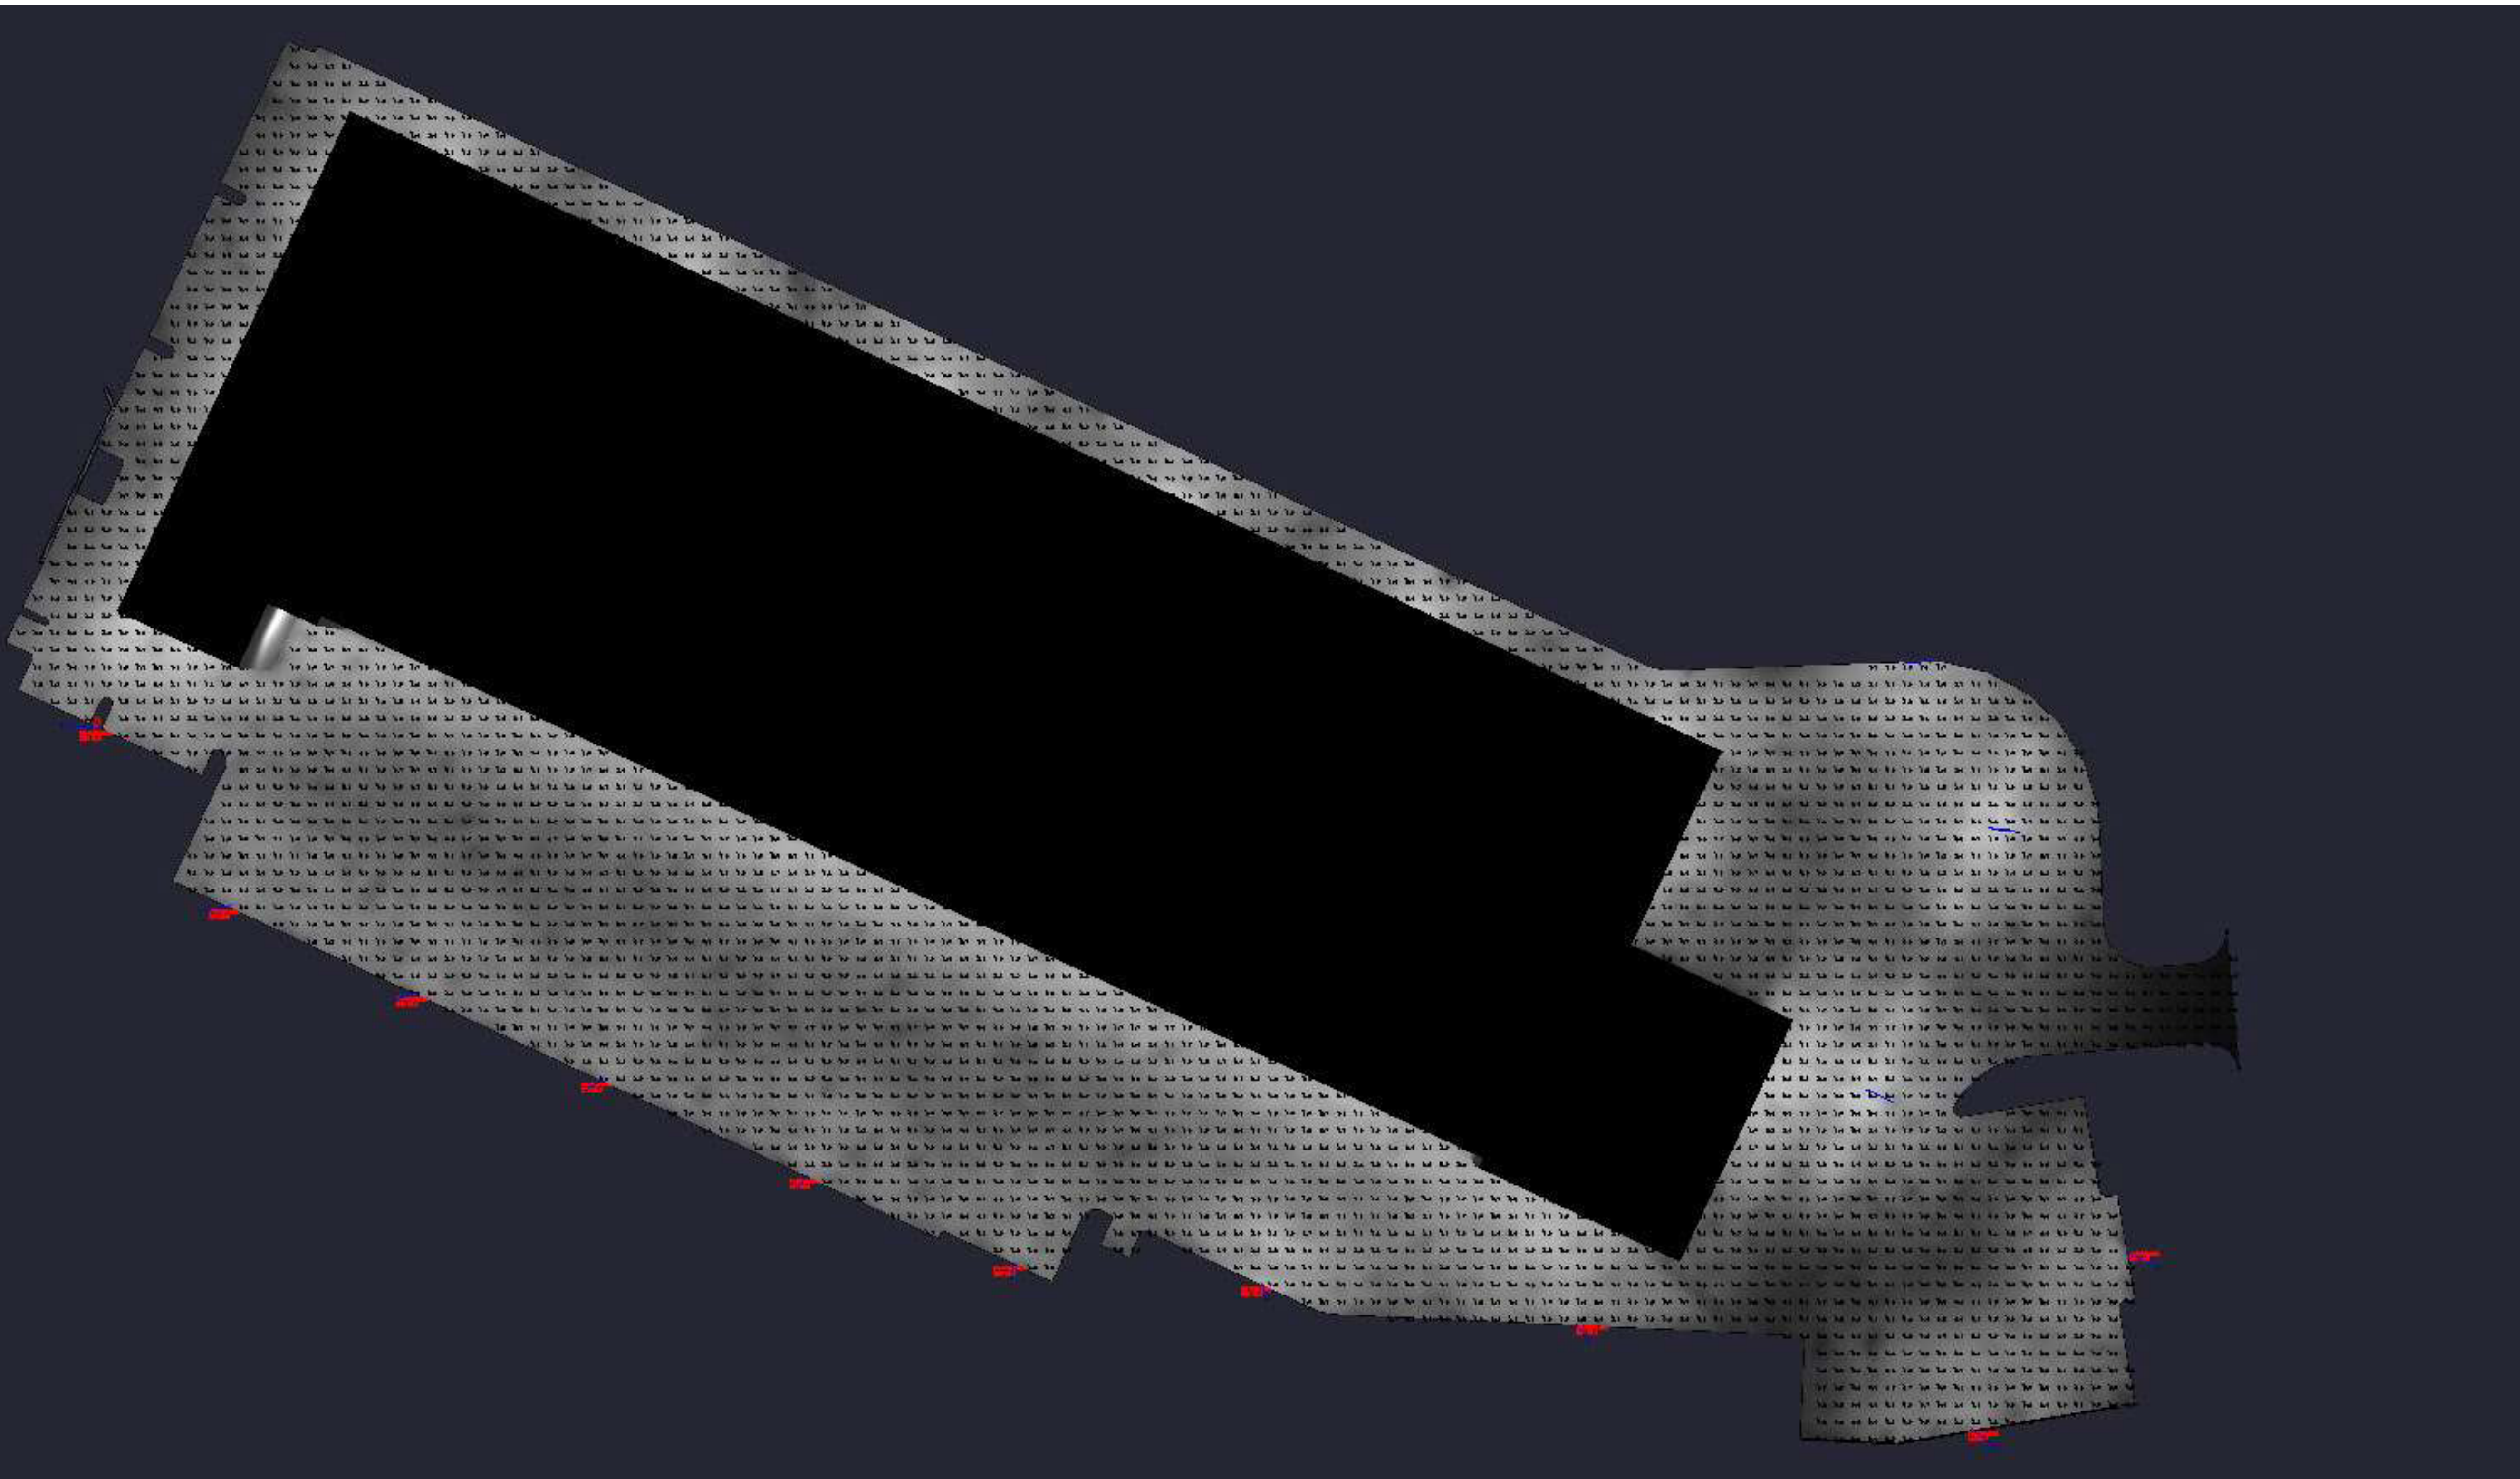

#	Date	Comments
Revisions		

Drawn By: Range Electric
Checked By:
Date: 7/25/2023
Scale:

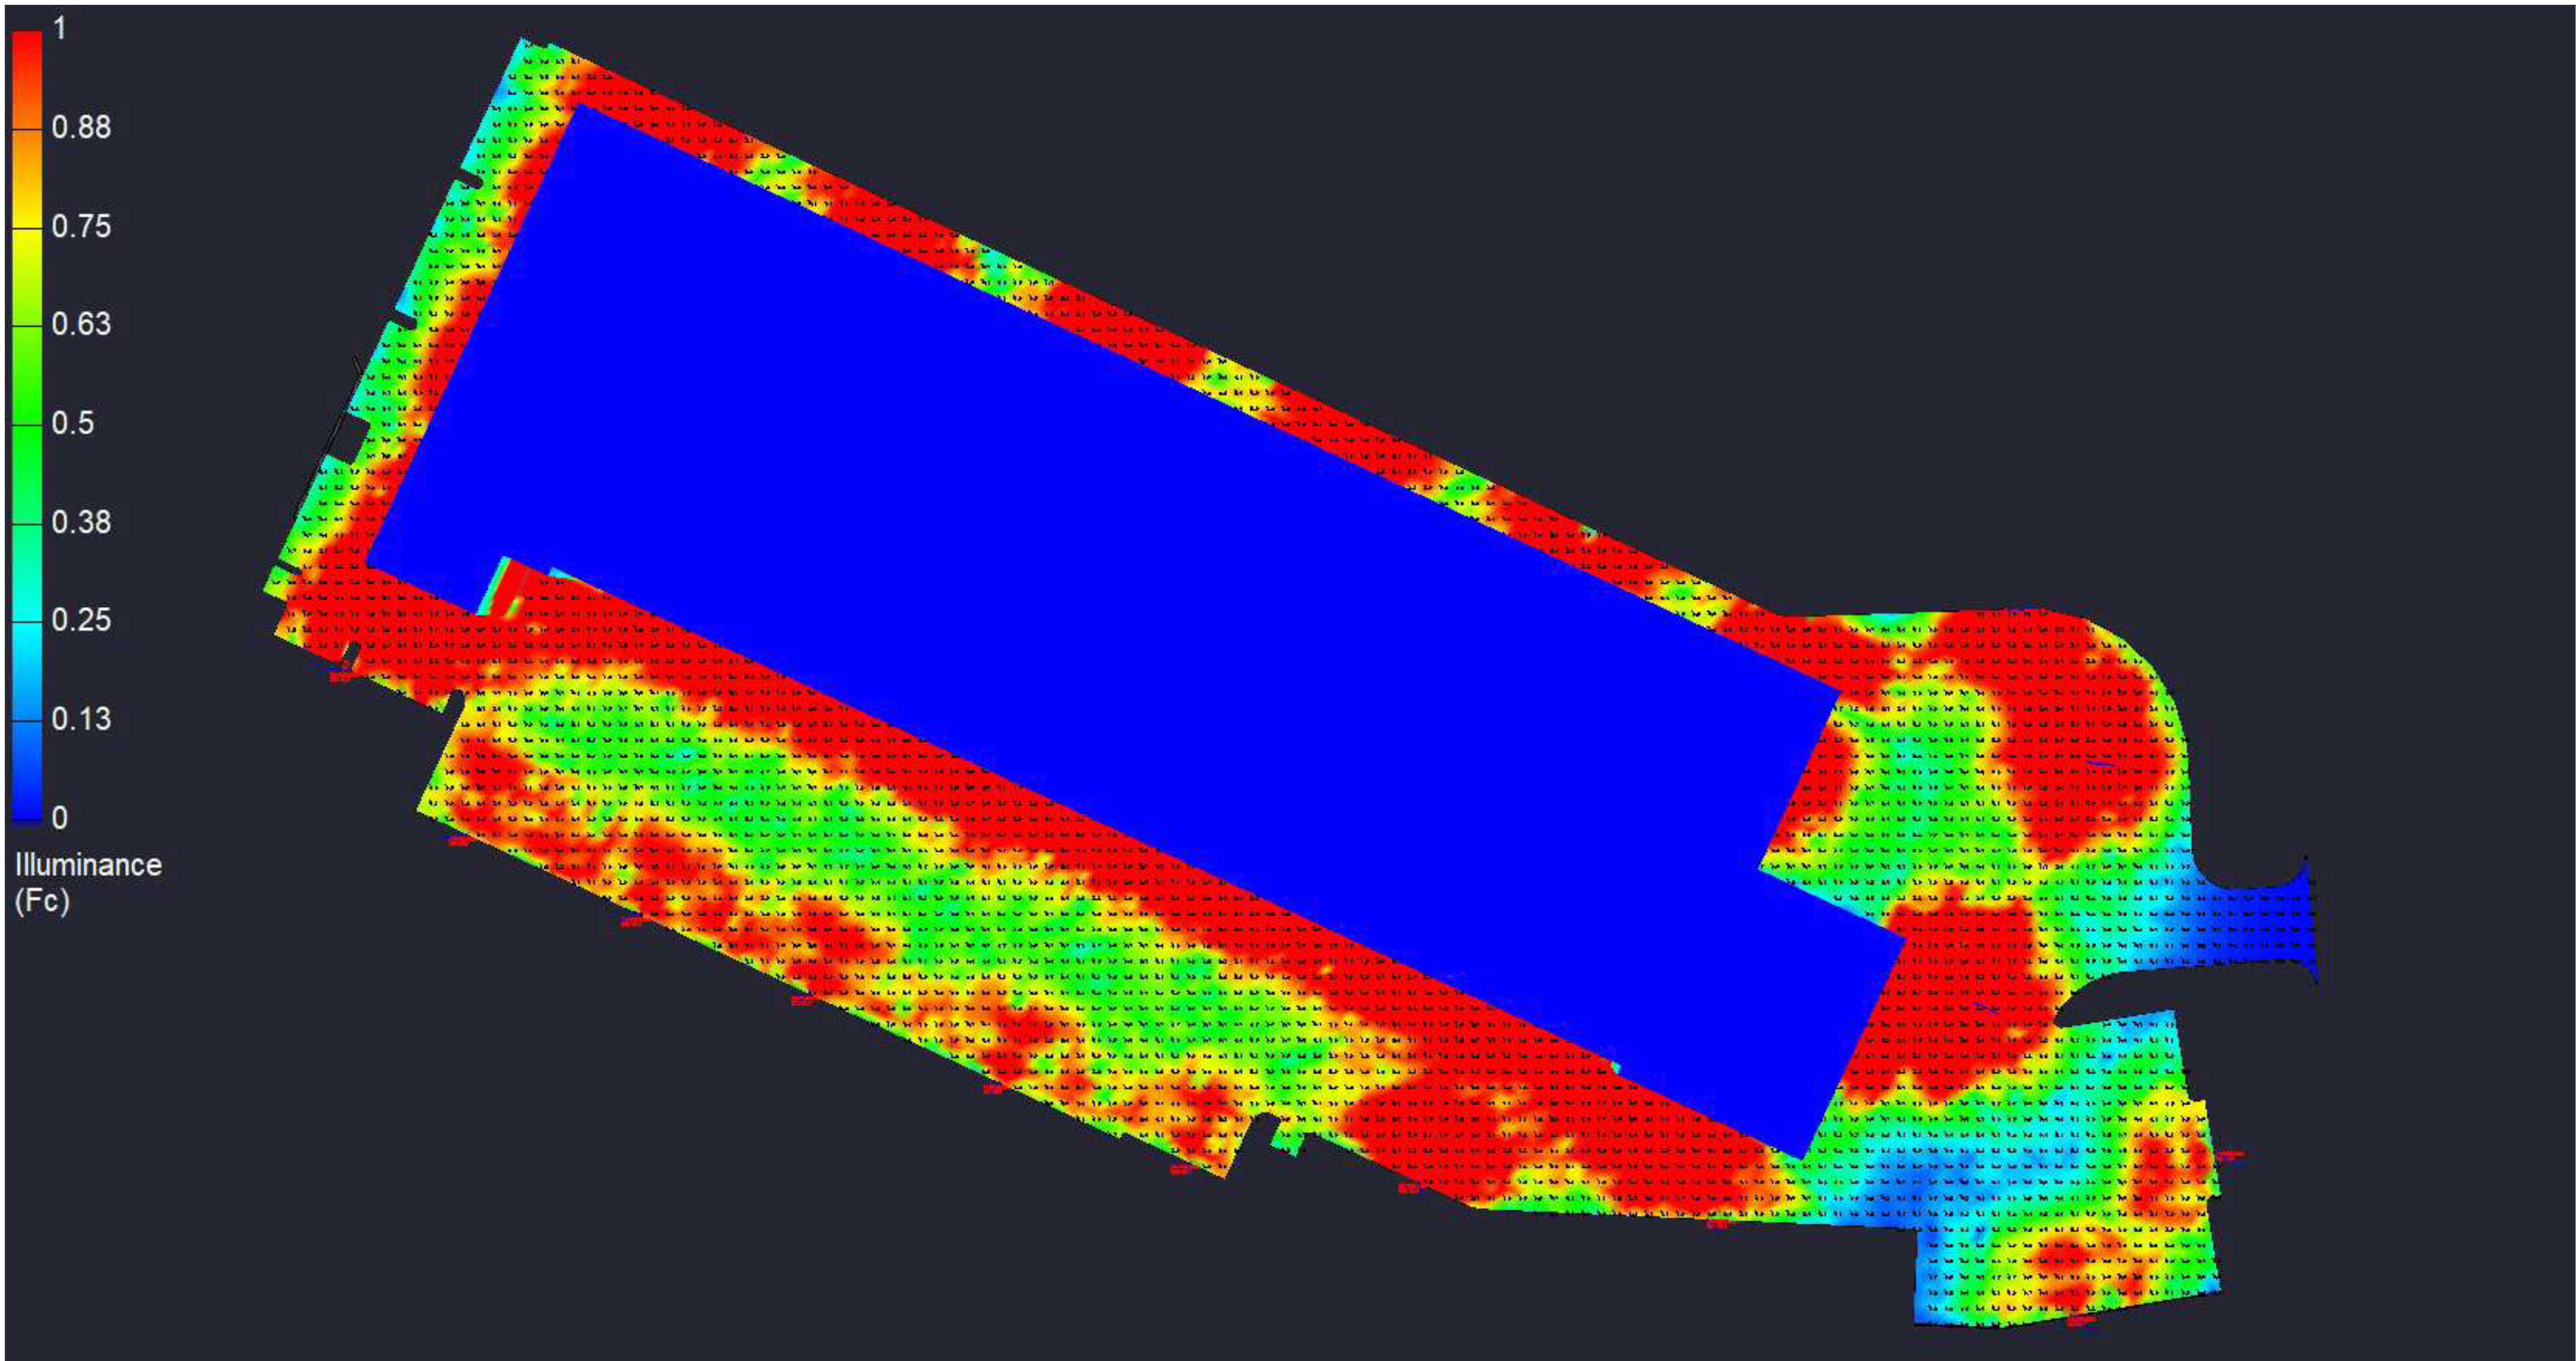Dupont 1700 Center Drive



#	Date	Comments

Drawn By: Range Electric	
Checked By:	
Date: 7/25/2023	
Scale:	

Dupont 1700 Center Drive	