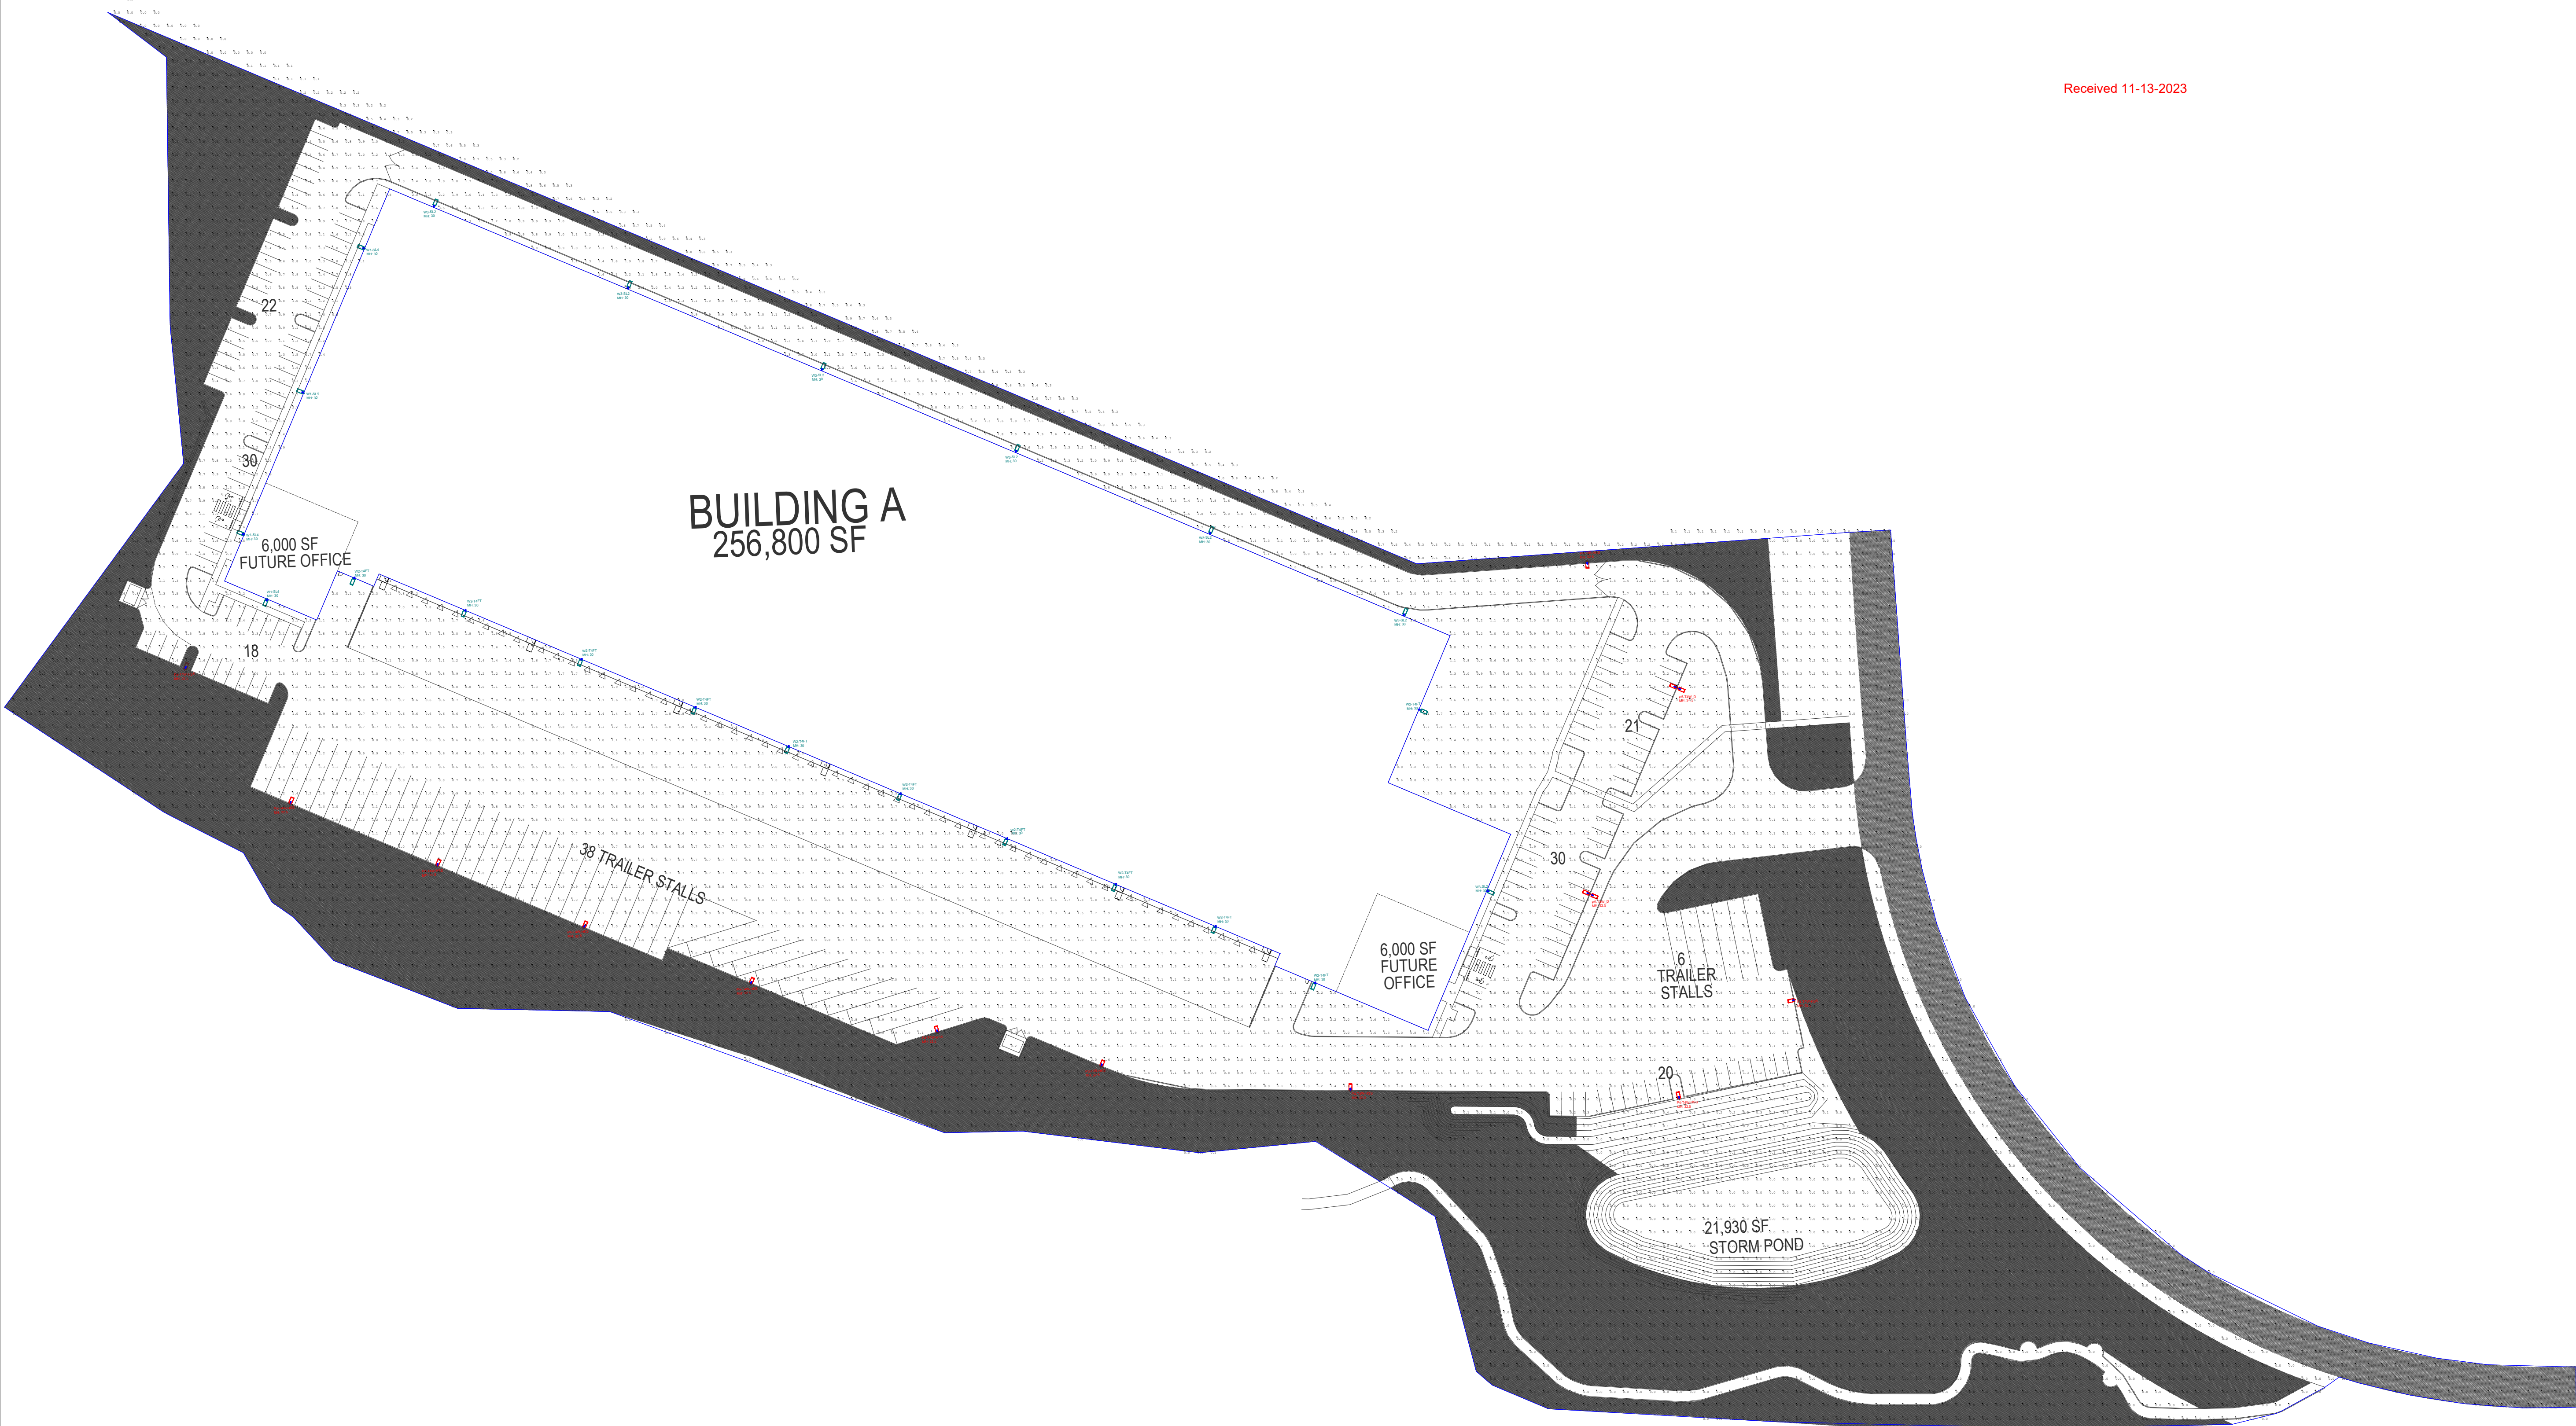




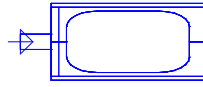
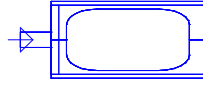
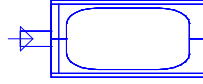
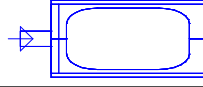
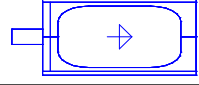
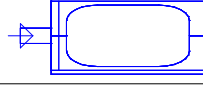
Received 11-13-2023



#	Date	Comments
Revisions		

Drawn By: Range Electric Company	
Date: 11/2/2023	

Dupont 1700 Center Drive	

Luminaire Schedule				
Symbol	Qty	Description	Tag	Mounting Height
	2	GLEON-SA2C-740-U-T3R-HSS	P3-T3R-HSS	32.5
	9	GLEON-SA2C-740-U-T4W-HSS	P4-T4W-HSS	32.5
	4	GLEON-SA2C-740-U-T4W	P5-T4W-D	32.5
	4	GLEON-SA2C-740-U-SL4	W1-SL4	30
	11	GLEON-SA2C-740-U-T4FT	W2-T4FT	30
	7	GLEON-SA2C-740-U-SL2	W3-SL2	30

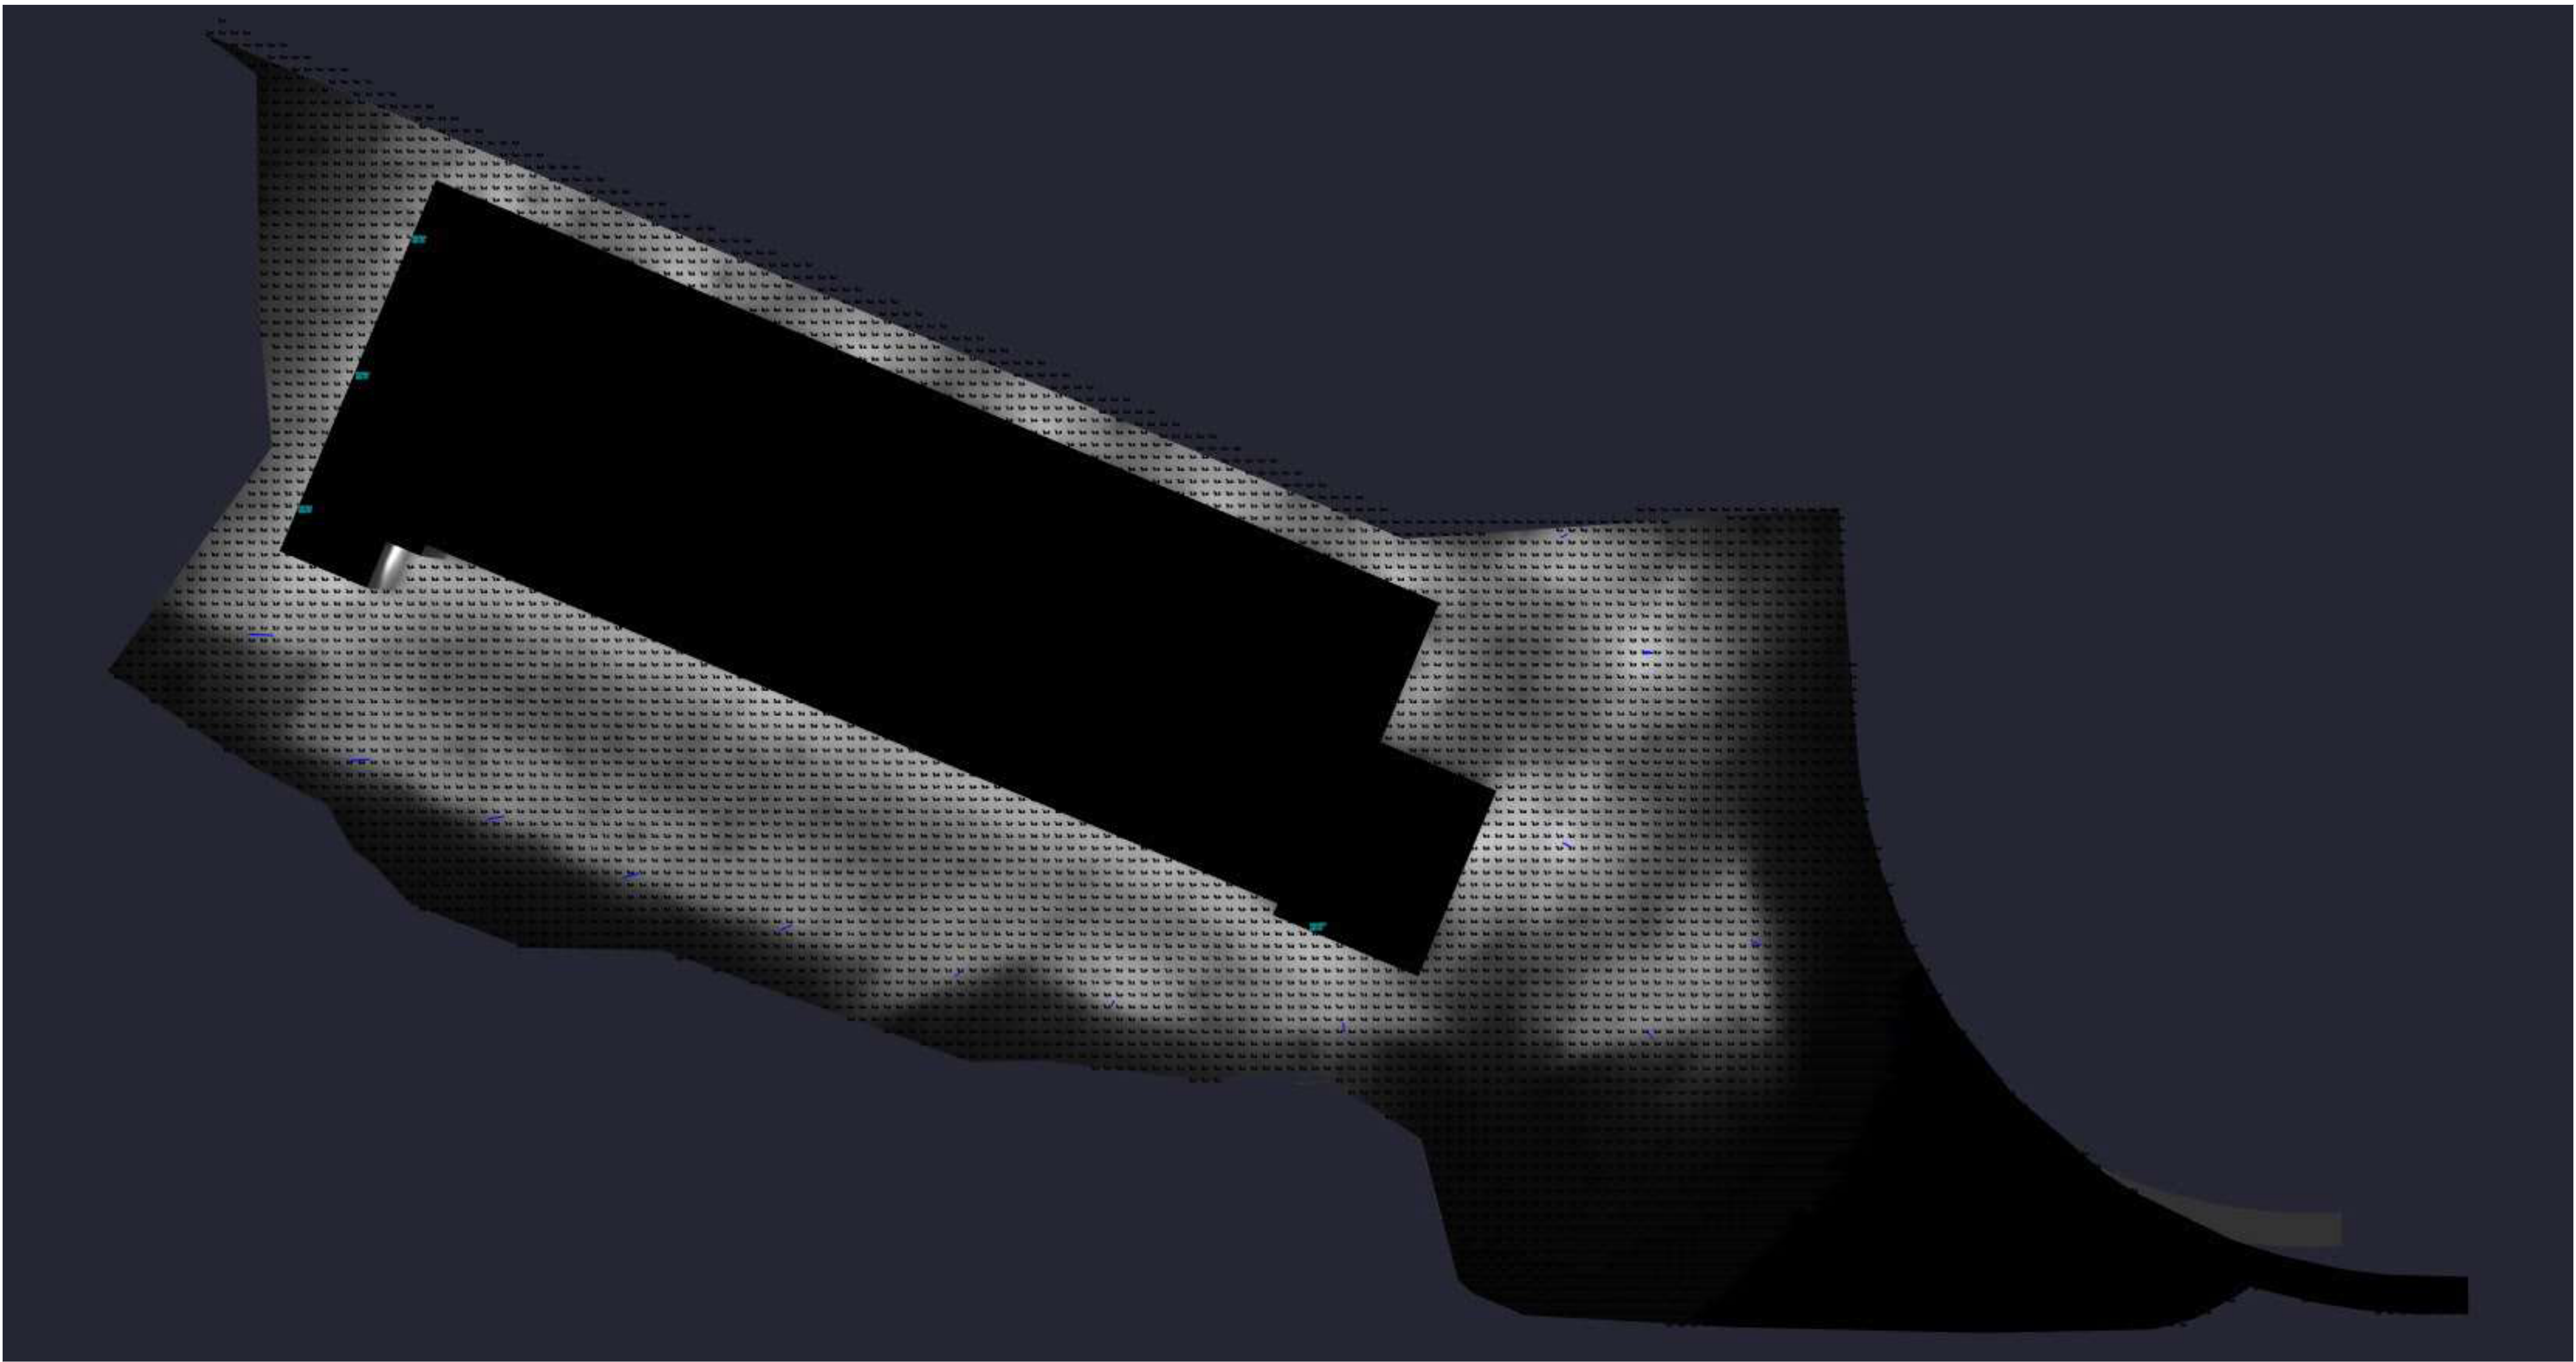
Calculation Summary		
Label	Units	Avg
Site 20' Of North Property Line	Fc	0.39
Site Calculation Points	Fc	0.61



#	Date	Comments
Revisions		

Drawn By: Range Electric Company	
Date: 11/2/2023	

Dupont 1700 Center Drive	
--------------------------	--

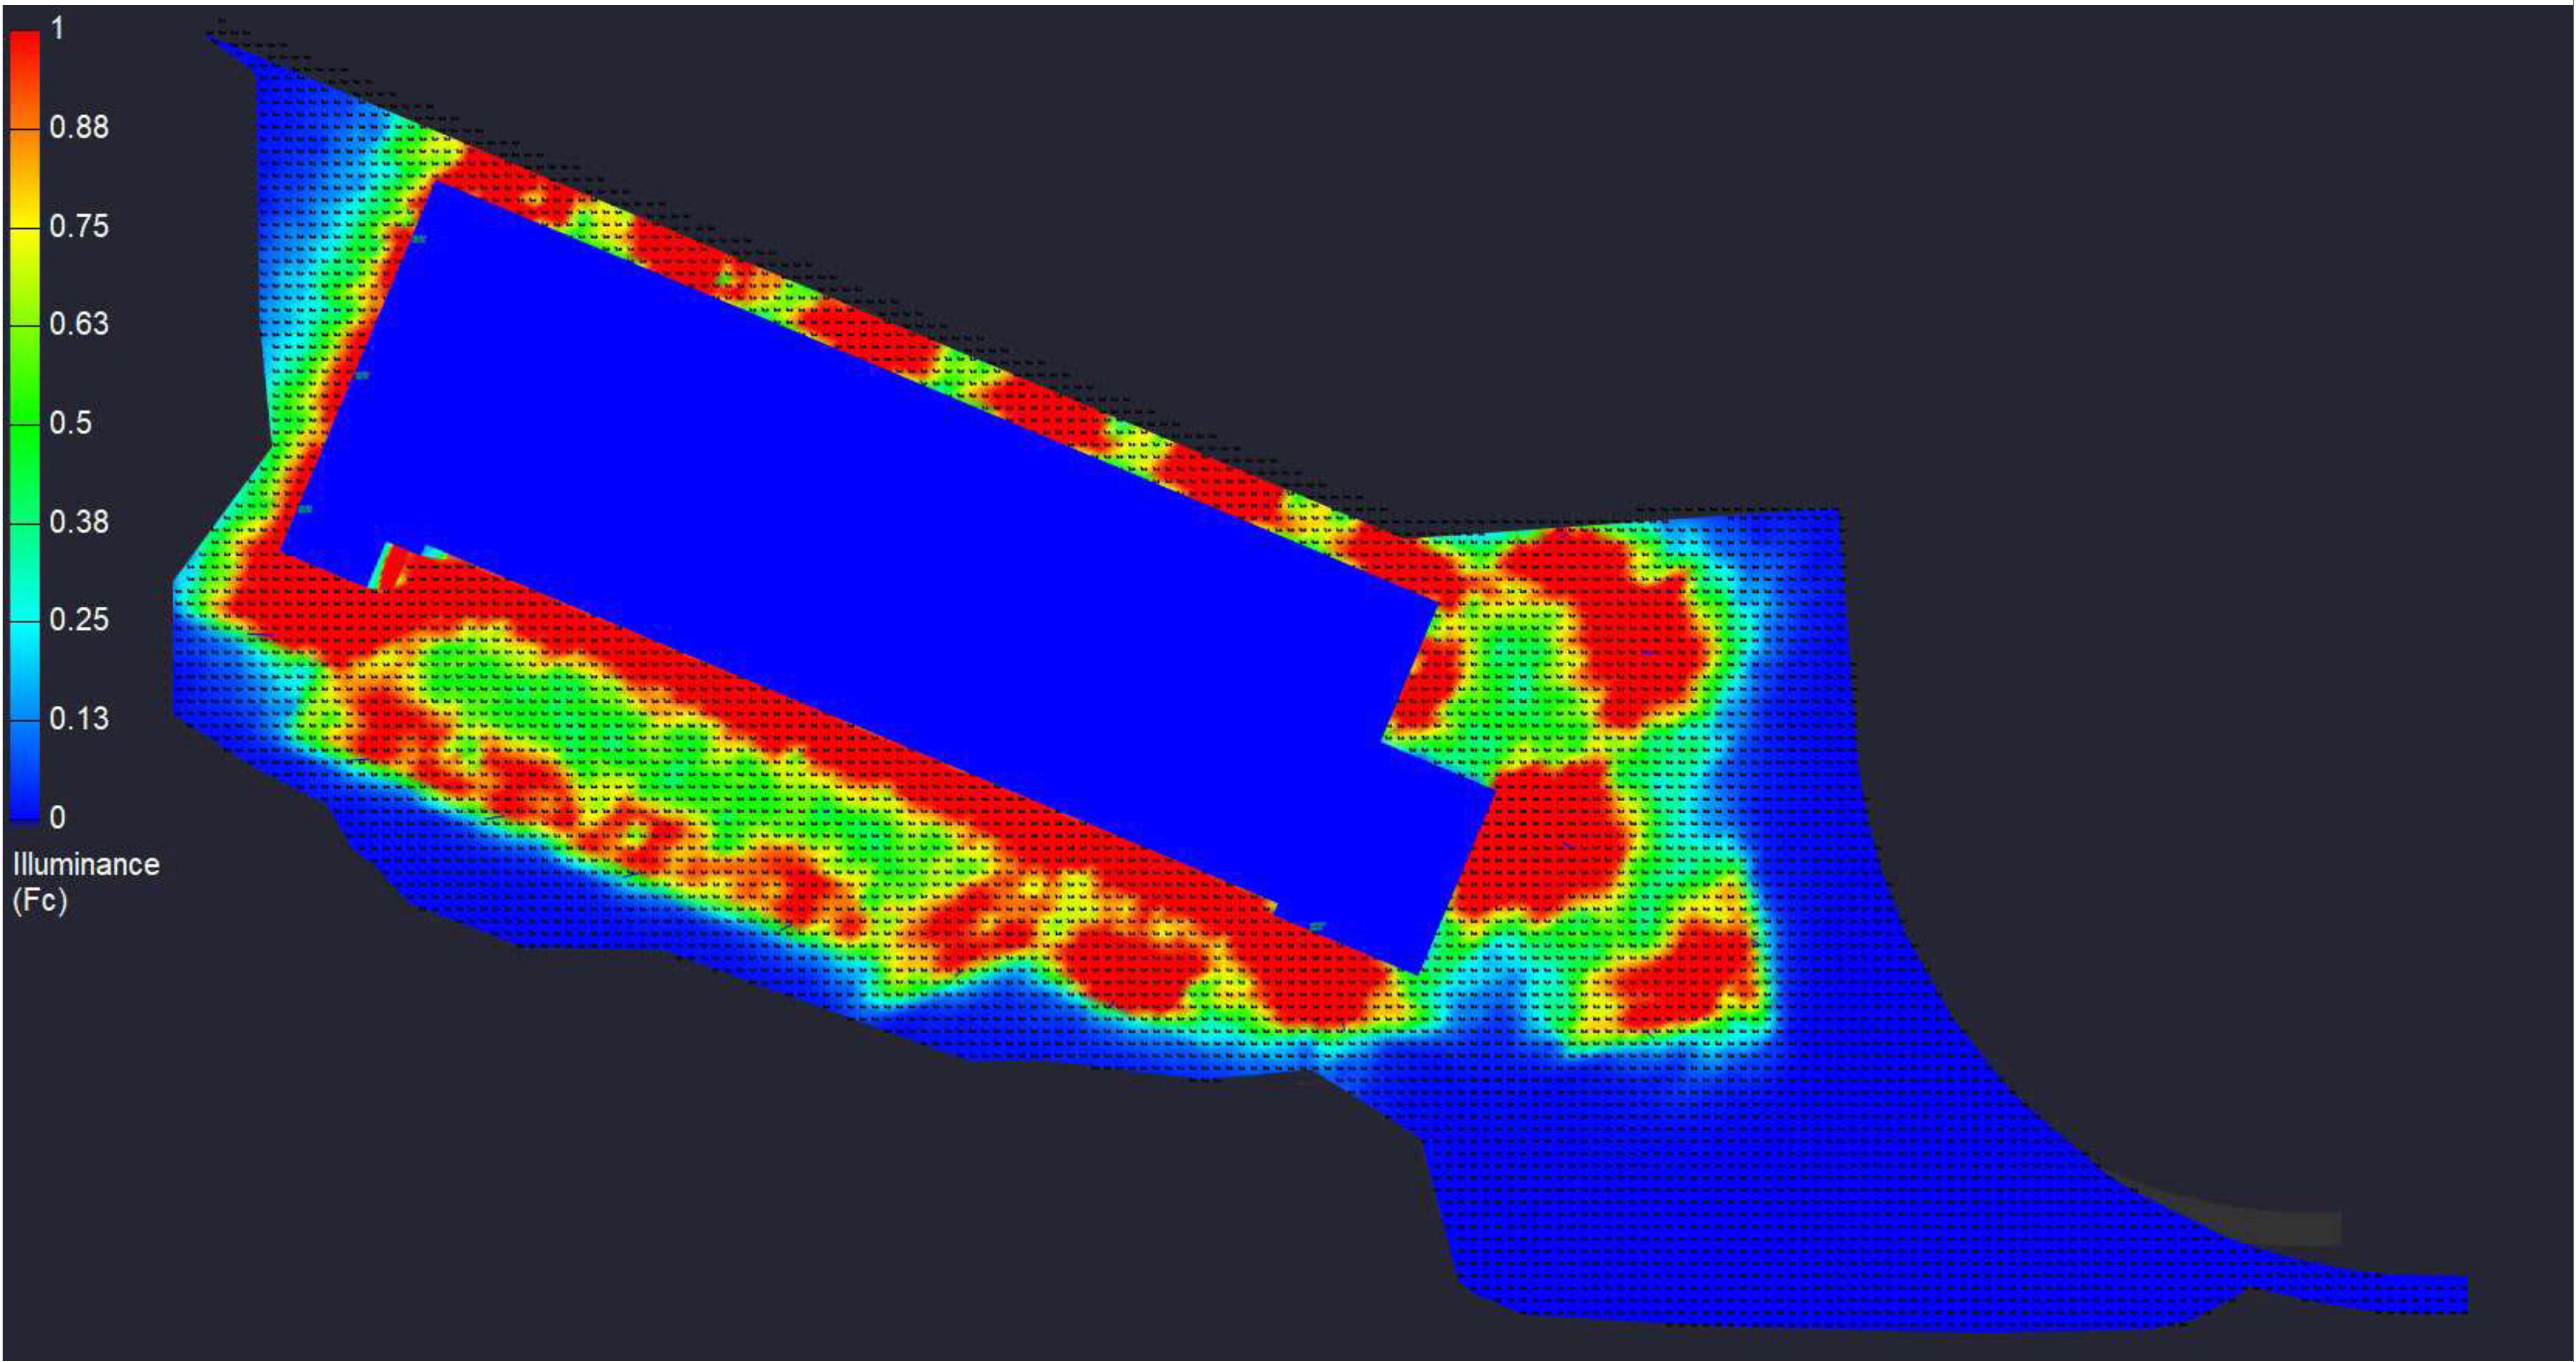


Drawn By: Range Electric Company

Date:11/2/2023

Dupont 1700 Center Drive

#	Date	Comments
Revisions		



#	Date	Comments
Revisions		

Drawn By: Range Electric Company	
Date: 11/2/2023	

Dupont 1700 Center Drive	