



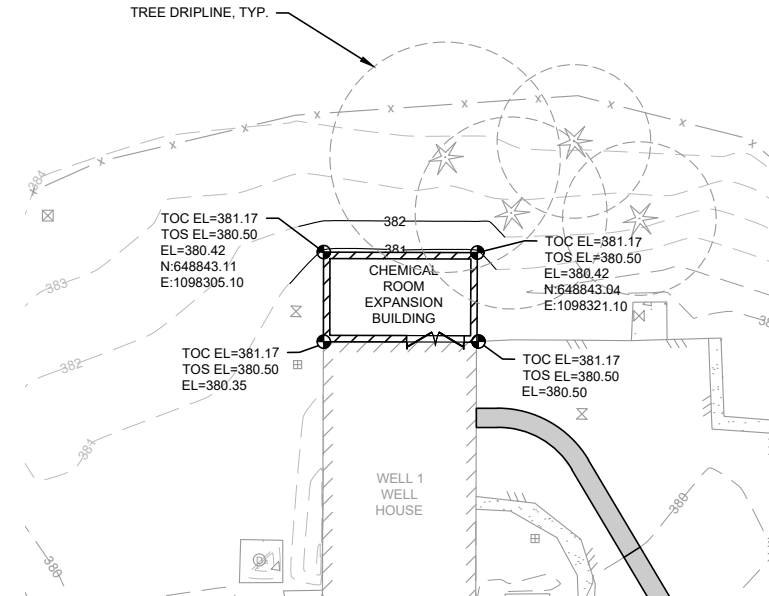

ESTIMATED EARTHWORK QUANTITIES	
CUT VOLUME	190.80 CY
FILL VOLUME	5.93 CY
NET CUT VOLUME	184.87 CY

- NOTES:**
1. ALL INDICATED ELEVATIONS REFER TO THE FINISHED GRADE UNLESS OTHERWISE NOTED.
 2. SLOPE FINISHED GROUND AWAY FROM ALL NON-DRAINAGE STRUCTURES AND TOWARDS DRAINS AT A 2% MINIMUM SLOPE.
 3. ALL DISTURBED AREAS OUTSIDE OF THE HMA PAVING LIMITS SHOWN SHALL BE HYDROSEEDDED. SEE DETAIL 3 ON SHEET CD-3.
 4. EROSION CONTROL MEASURES SHALL BE INSTALLED PRIOR TO BEGINNING CONSTRUCTION. SEE SHEET CD-3 FOR EROSION CONTROL REQUIREMENTS AND DETAILS.
 5. ALL TREES ARE TO BE RETAINED.

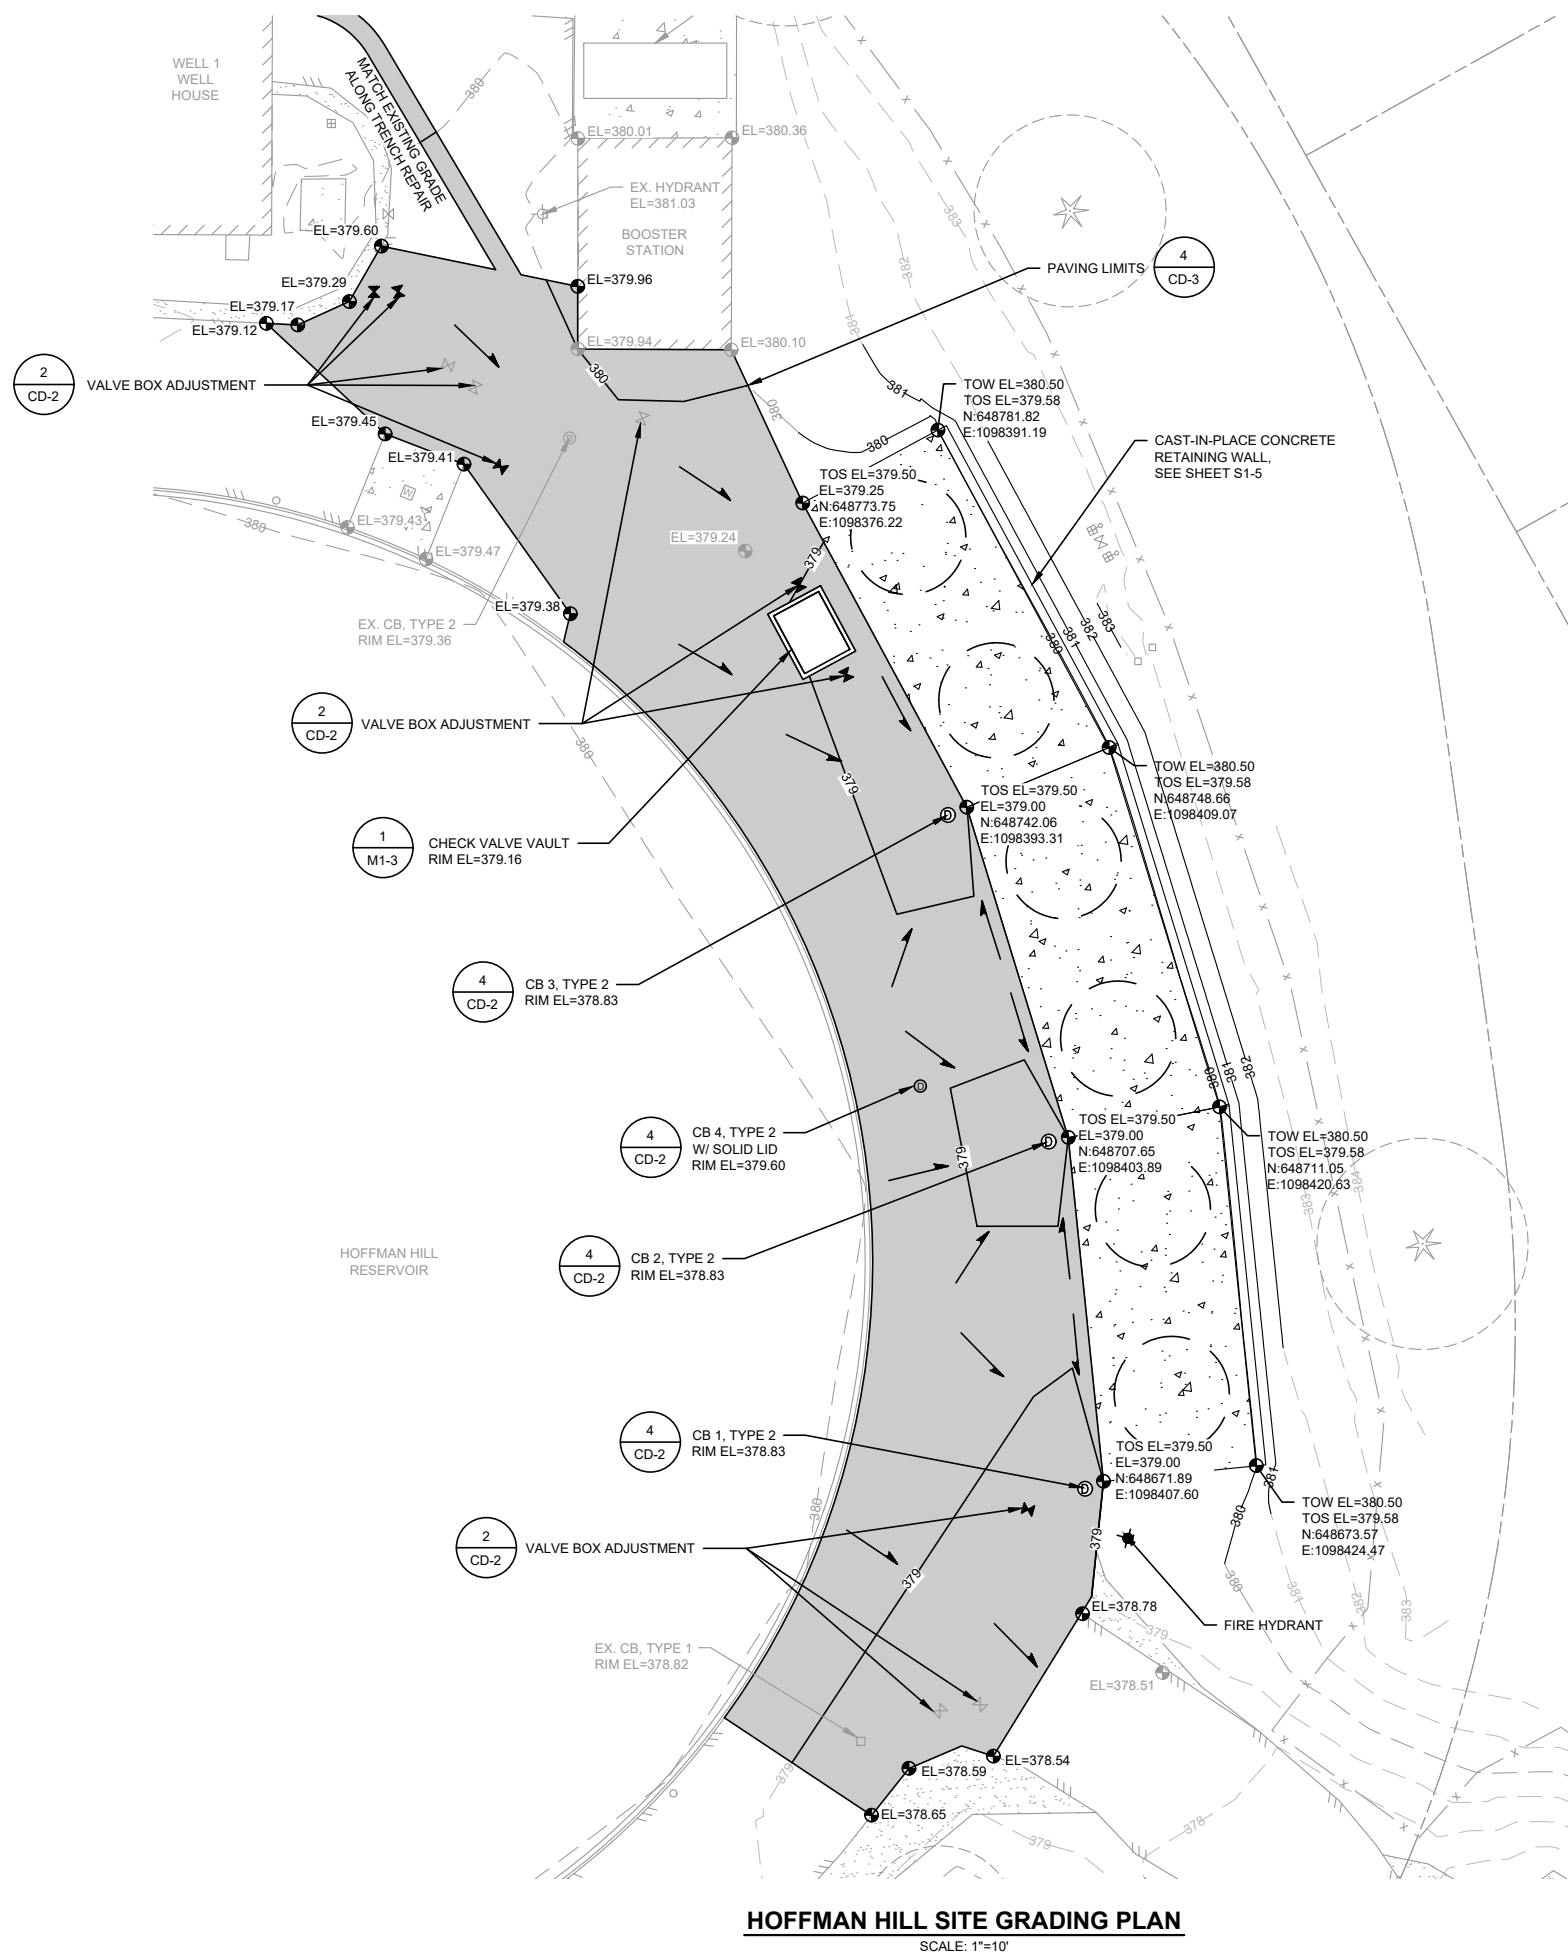