


L:\DUPONT\21235 PFAS Treatment Design\PlanSet\Figures\LANDSCAPING PLANS.dwg, 2/17/2023 2:38 PM, SHARI GAER

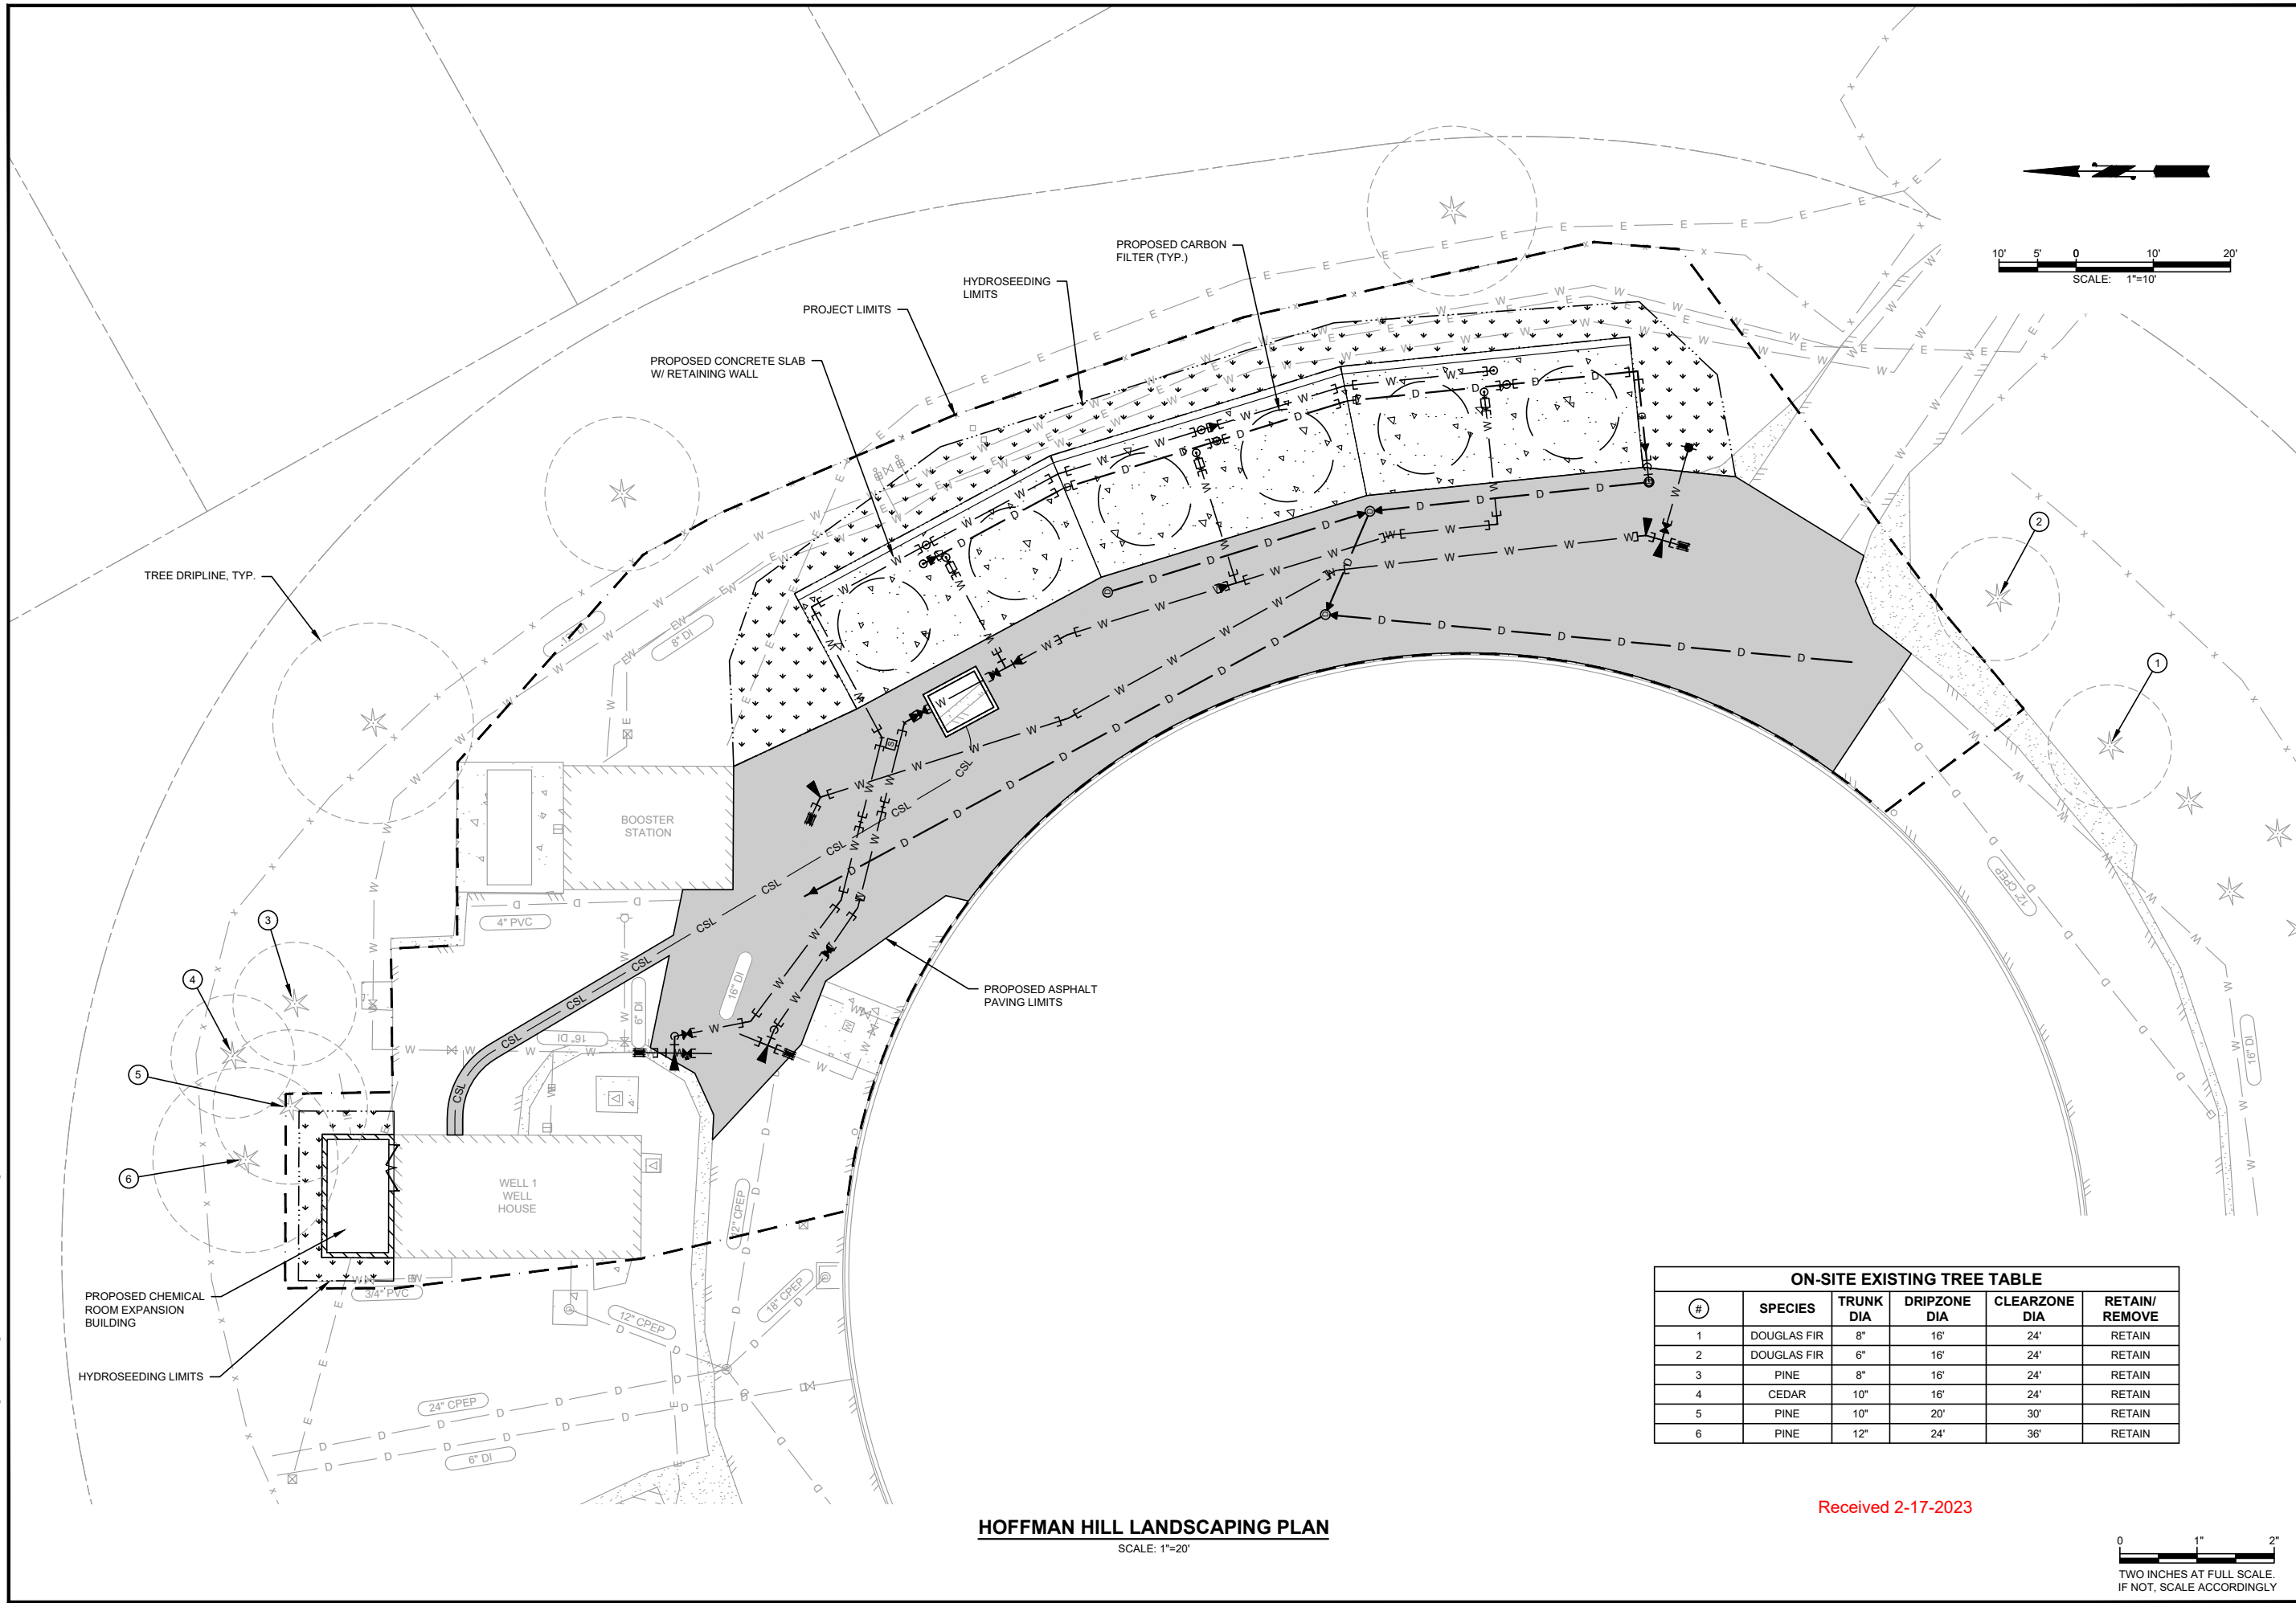

ON-SITE EXISTING TREE TABLE					
#	SPECIES	TRUNK DIA	DRIPZONE DIA	CLEARZONE DIA	RETAIN/REMOVE
1	DOUGLAS FIR	8"	16'	24'	RETAIN
2	DOUGLAS FIR	6"	16'	24'	RETAIN
3	PINE	8"	16'	24'	RETAIN
4	CEDAR	10"	16'	24'	RETAIN
5	PINE	10"	20'	30'	RETAIN
6	PINE	12"	24'	36'	RETAIN

Received 2-17-2023

HOFFMAN HILL LANDSCAPING PLAN
SCALE: 1"=20'

0 1" 2"
TWO INCHES AT FULL SCALE.
IF NOT, SCALE ACCORDINGLY

Gray & Osborne, Inc.
CONSULTING ENGINEERS
1130 RAINIER AVENUE SOUTH, SUITE 900
SEATTLE, WASHINGTON 98144 • (206) 284-0860

DATE:	JAN 2023
DRAWN:	TRG
CHECKED:	DJM
APPROVED:	DJM

95%
SUBMITTAL

No.	REVISION	DATE	APPD.

CITY OF DUPONT
PIERCE COUNTY
WASHINGTON

PFAS TREATMENT FACILITIES

HOFFMAN HILL LANDSCAPING PLAN

SHEET: 1
OF: 1

JOB NO.: 21235.00
PFAS TREATMENT FACILITIES
LANDSCAPING PLANS