
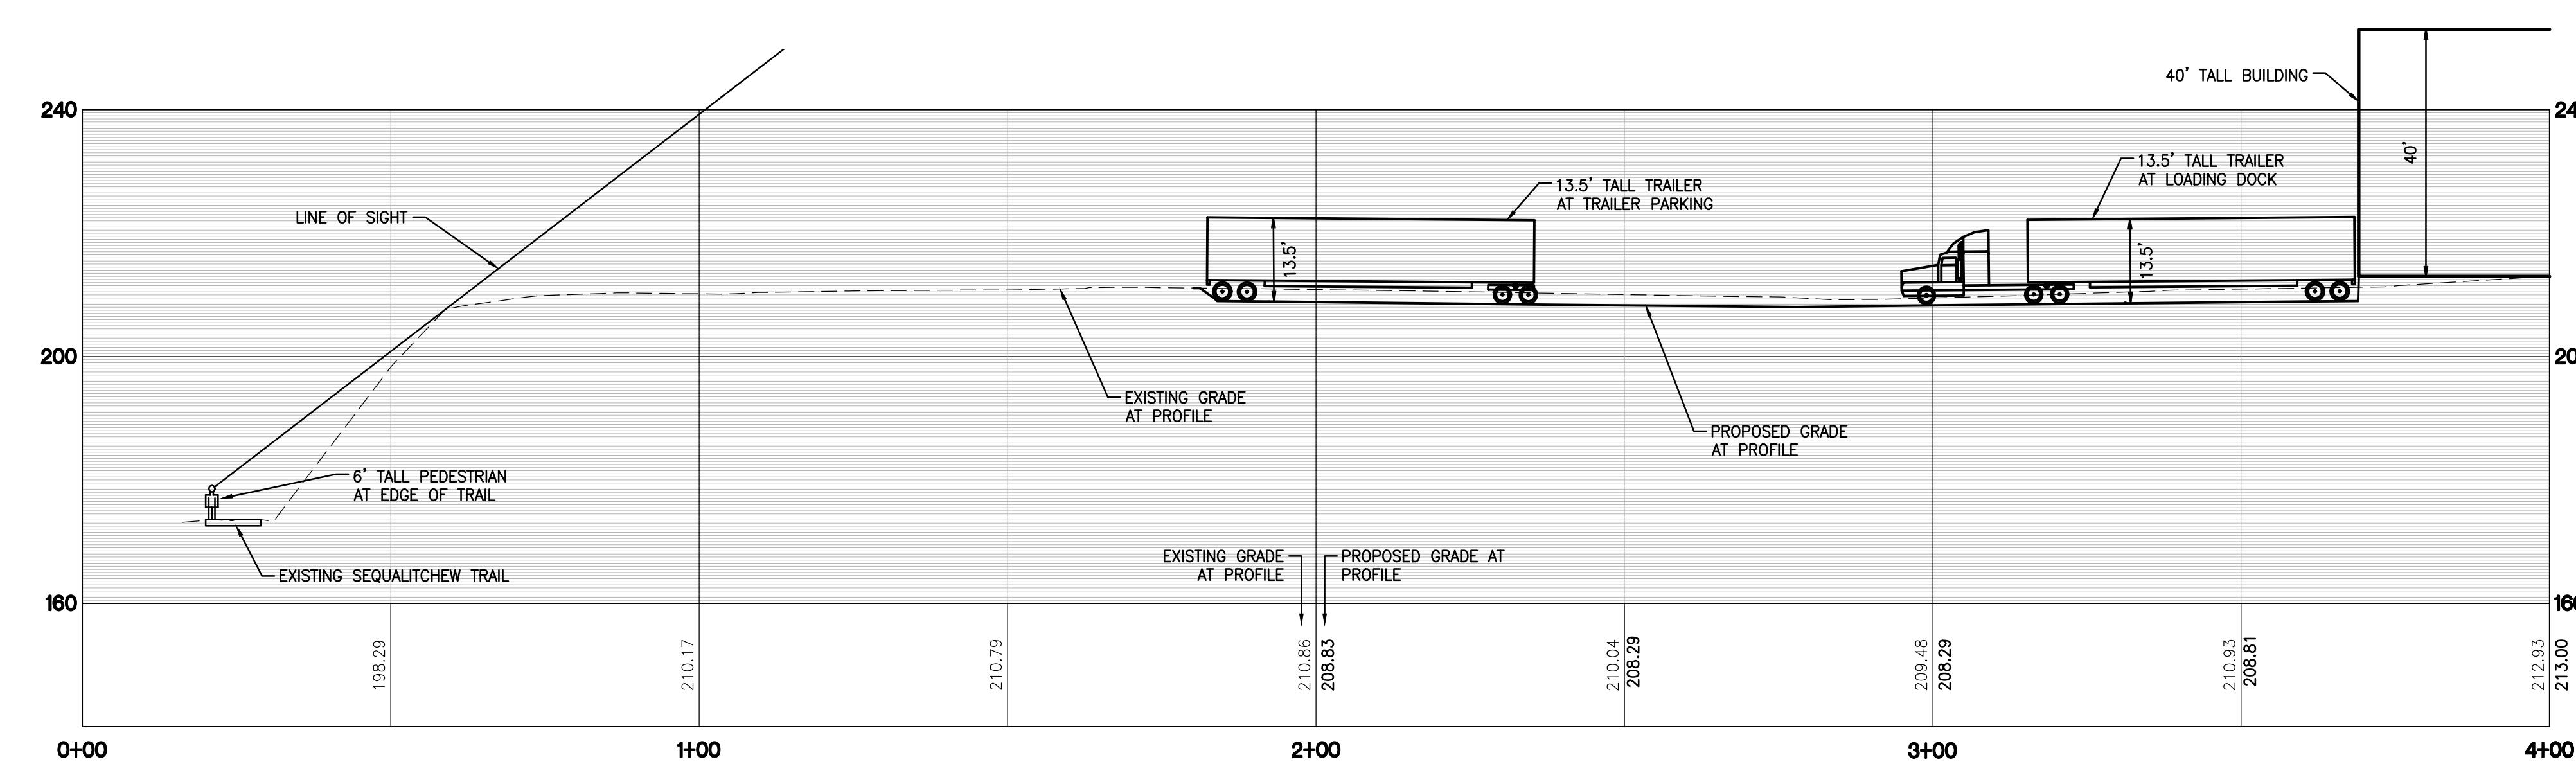



SEQUALITCHEW TRAIL LINE OF SIGHT EXHIBIT FOR DUPONT 243

NOTE:
**ALL TREES SHOWN ON THIS SHEET ARE
TO REMAIN DURING DEMOLITION**

A PORTION OF THE NW 1/4 OF SECTION 26, TOWNSHIP 19N, RANGE 01E, W.M.
CITY OF DUPONT, PIERCE COUNTY, WASHINGTON

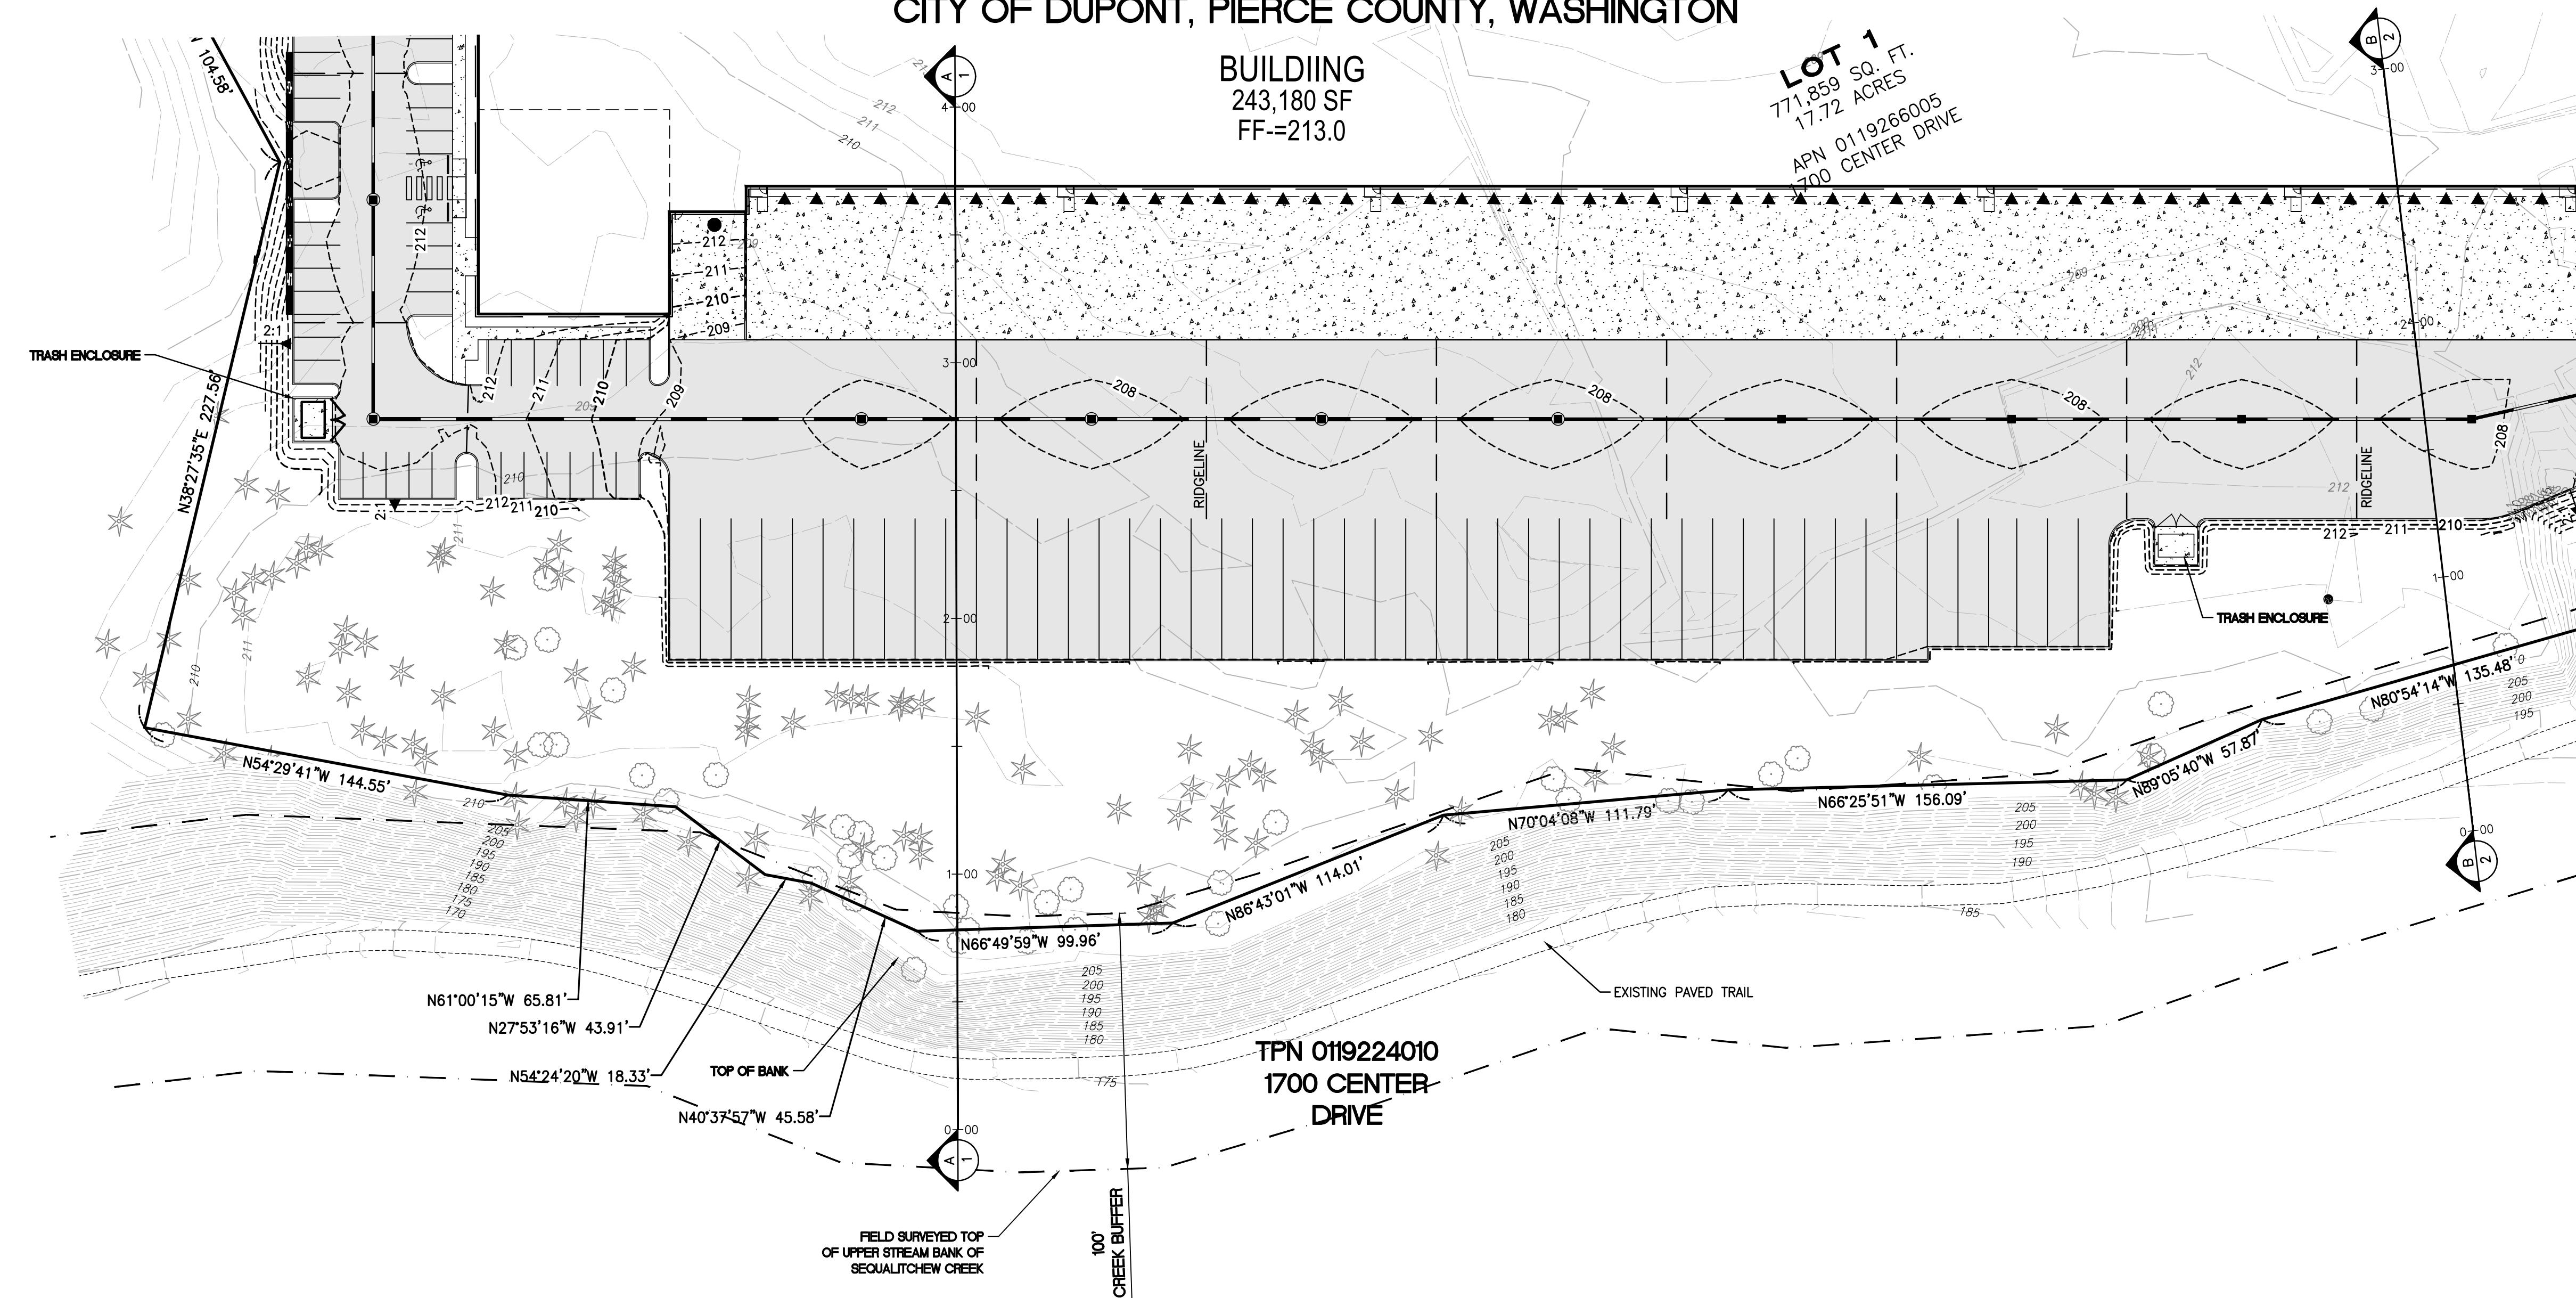

TRAIL LINE OF SIGHT PROFILE A


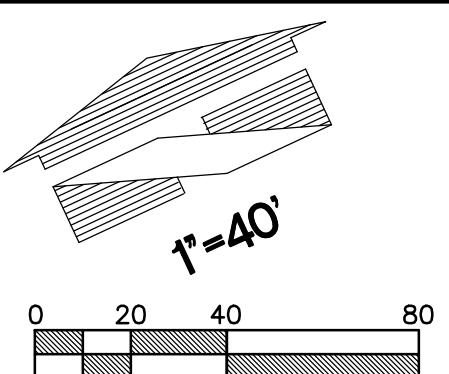


SEQUALITCHEW TRAIL LINE OF SIGHT EXHIBIT FOR DUPONT 243

Received 8-8-2023

A PORTION OF THE NW 1/4 OF SECTION 26, TOWNSHIP 19N, RANGE 01E, W.M.
CITY OF DUPONT, PIERCE COUNTY, WASHINGTON

NOTE:
ALL TREES SHOWN ON THIS SHEET ARE
TO REMAIN DURING DEMOLITION

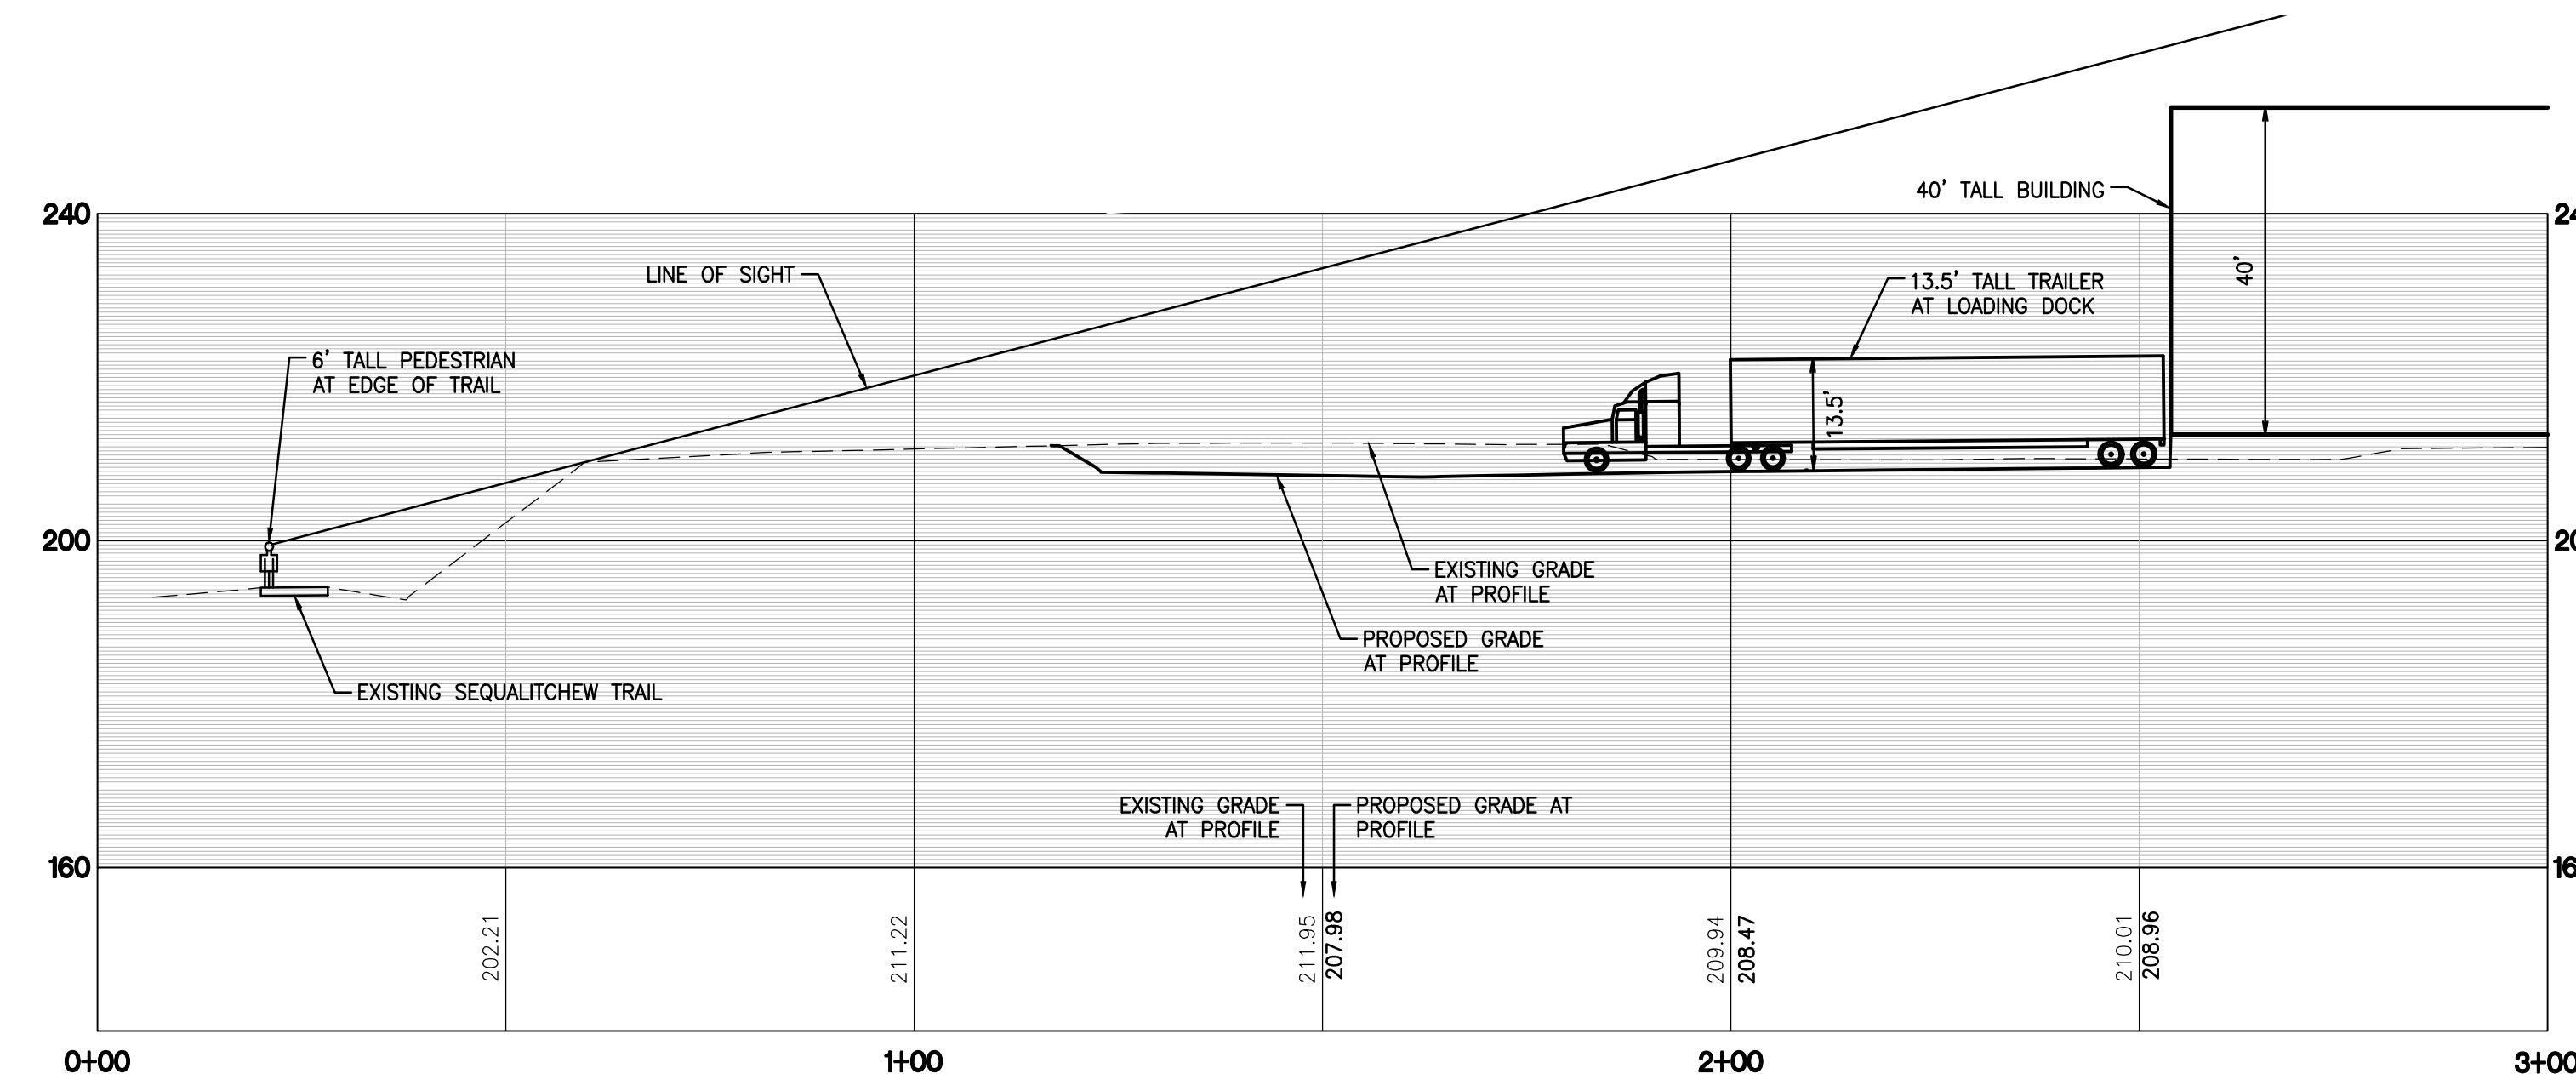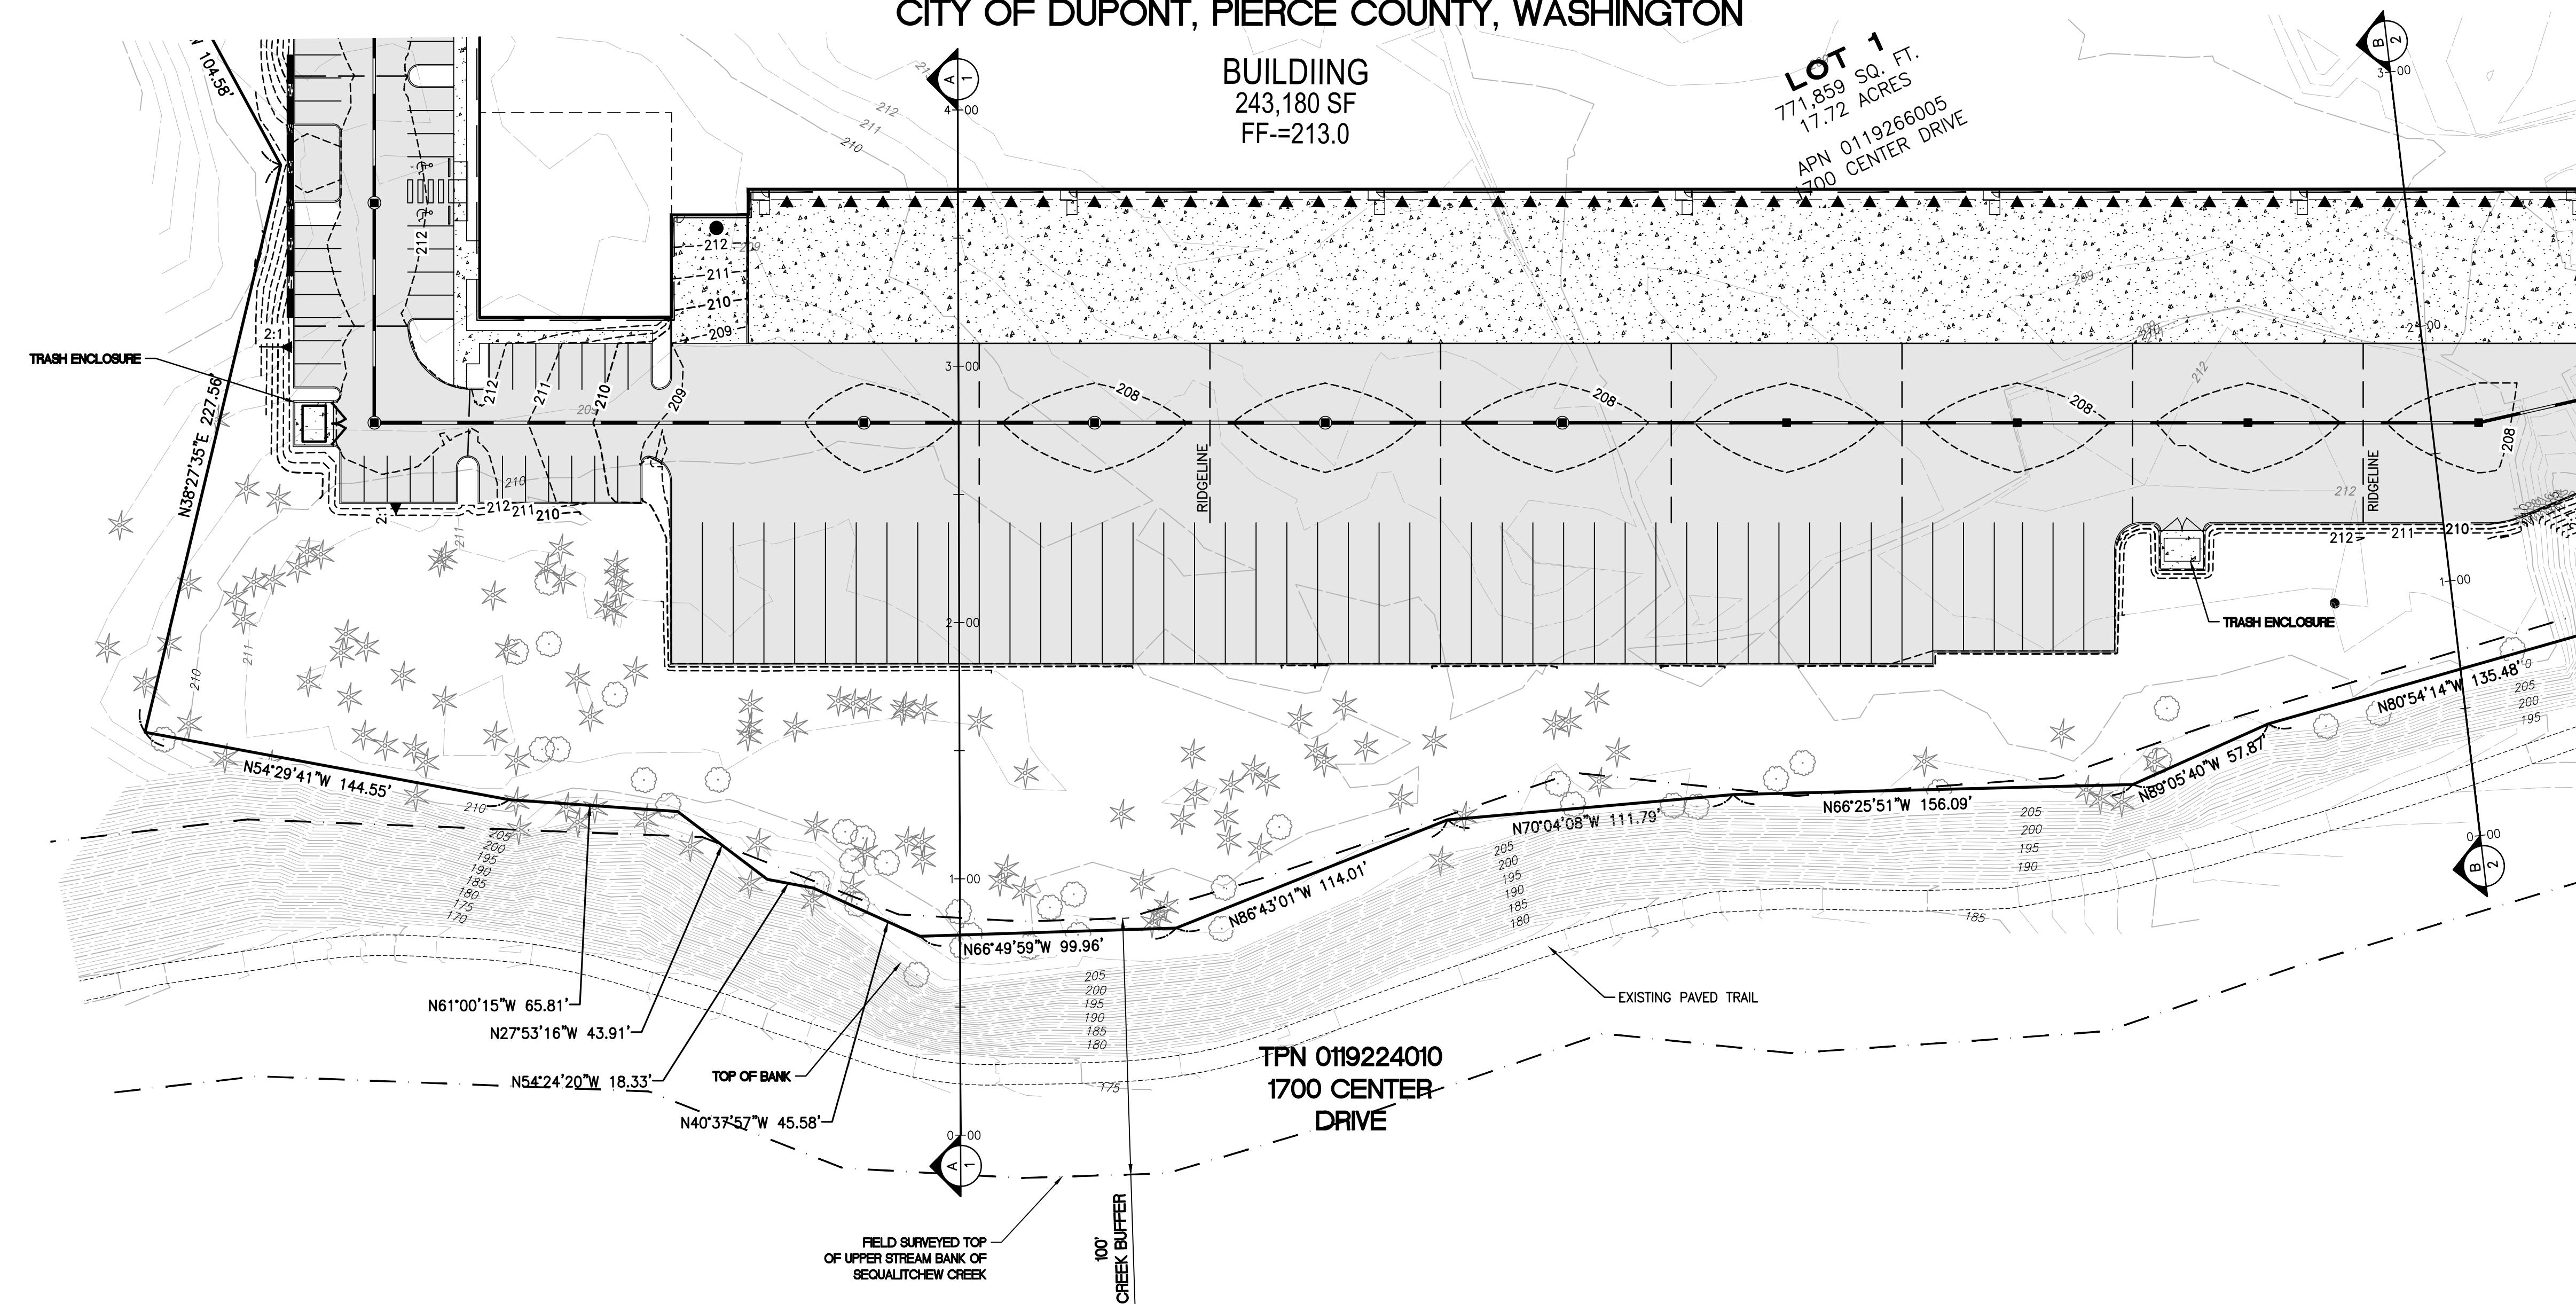

TRAIL LINE OF SIGHT PROFILE B

SCALE HOR: 1" = 20' VERT: 1" = 20'

Job Number	For:	Scale:	Revision
18666	AVENUE 55, LLC 601 UNION STREET, SUITE 2930 SEATTLE, WA 98101 (206) 707-9696	1" = 40' Horizontal Vertical N/A	1" = 1' TONNE X/01
2 of 2	DANIEL K. BALMELL PROFESSIONAL ENGINEER State of Washington 25672 REGISTERED 08/06/2023		